


Well Name: GGU Federal 31B-29-691
SHL: 1209' FNL, 1371' FEL, Section 29, T6S-R91W
BHL: 819' FNL, 1990' FEL, Section 29, T6S-R91W

BILL BARRETT CORPORATION 

PROPOSED WELLBORE DIAGRAM

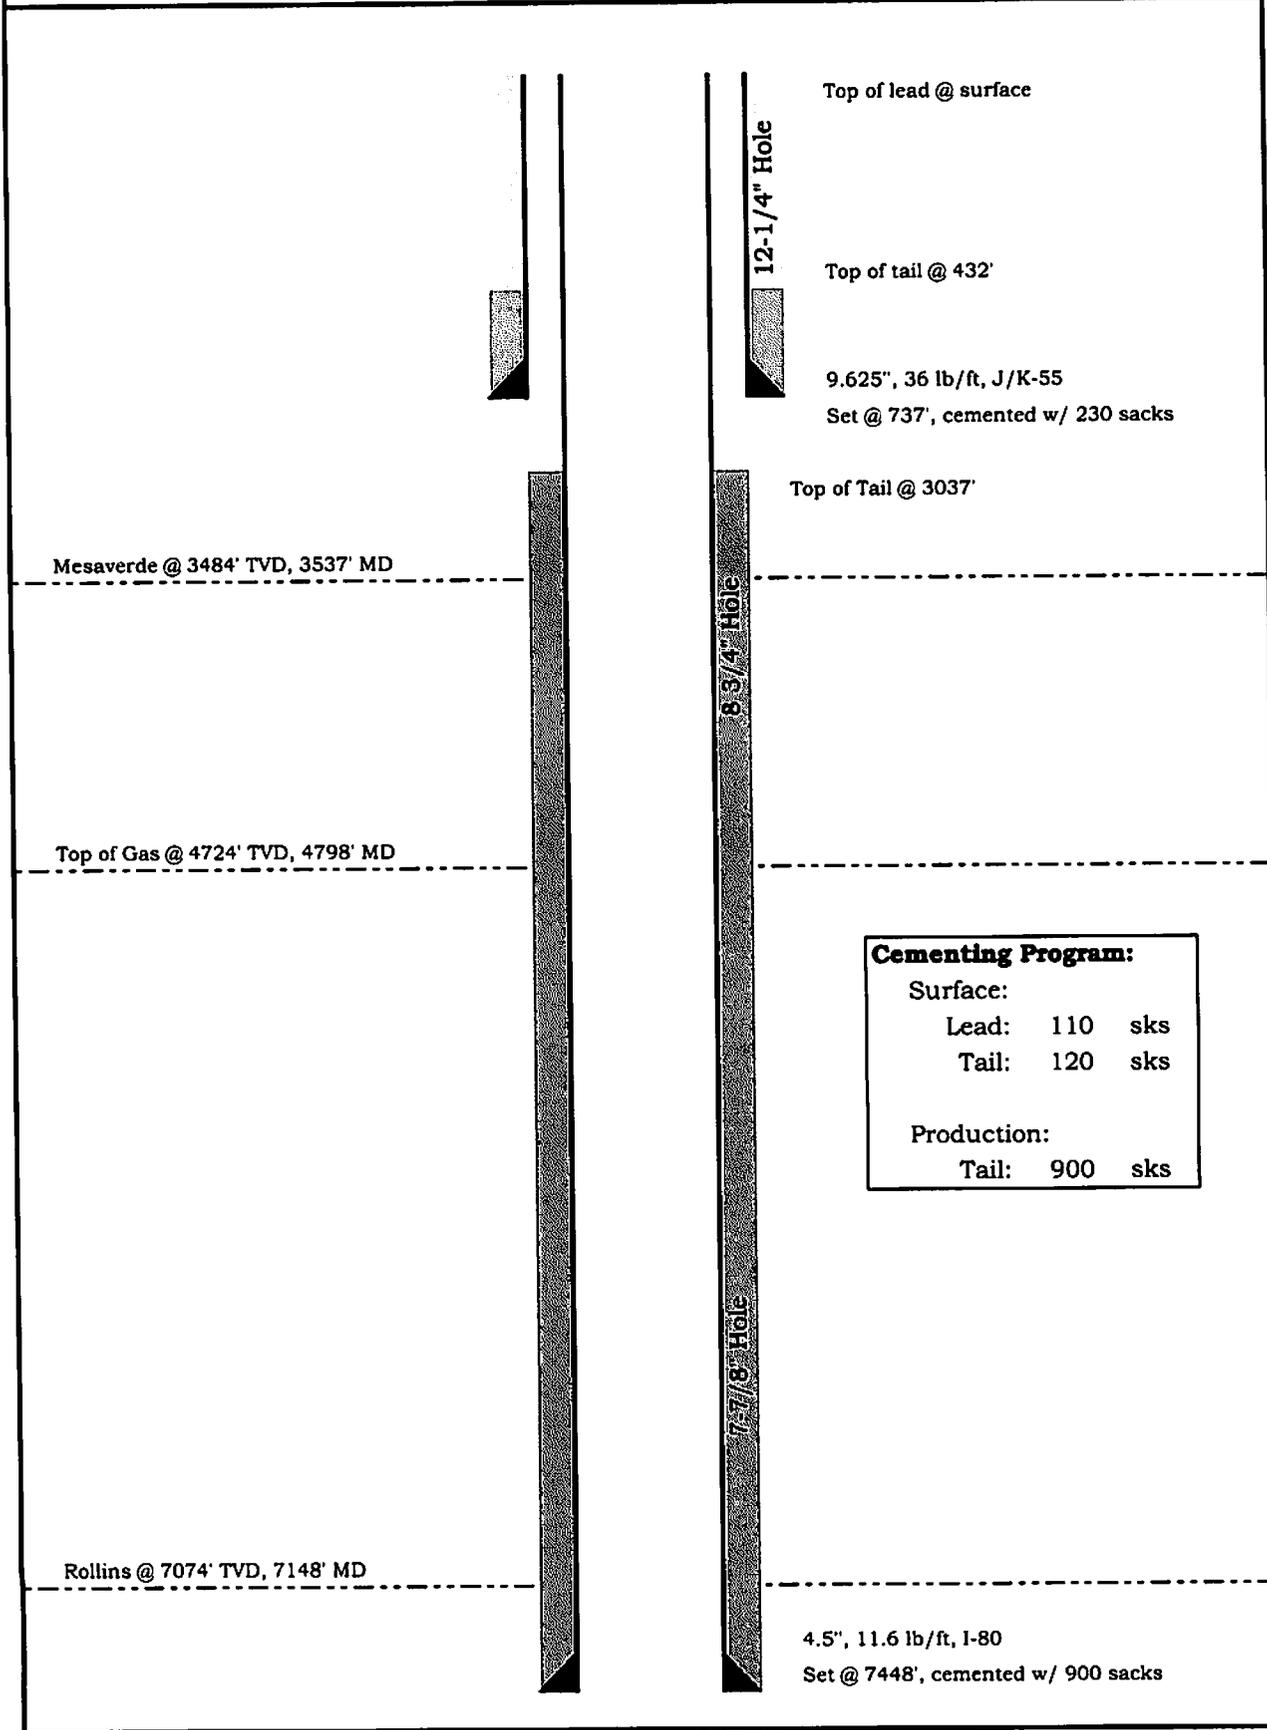

Cementing Program:		
Surface:		
Lead:	110	sks
Tail:	120	sks
Production:		
Tail:	900	sks