


Well Name: GGU Federal 31D-29-691
SHL: 1206' FNL, 1353' FEL, Section 29, T6S-R91W
BHL: 165' FNL, 1990' FEL, Section 29, T6S-R91W

BILL BARRETT CORPORATION 

PROPOSED WELLBORE DIAGRAM

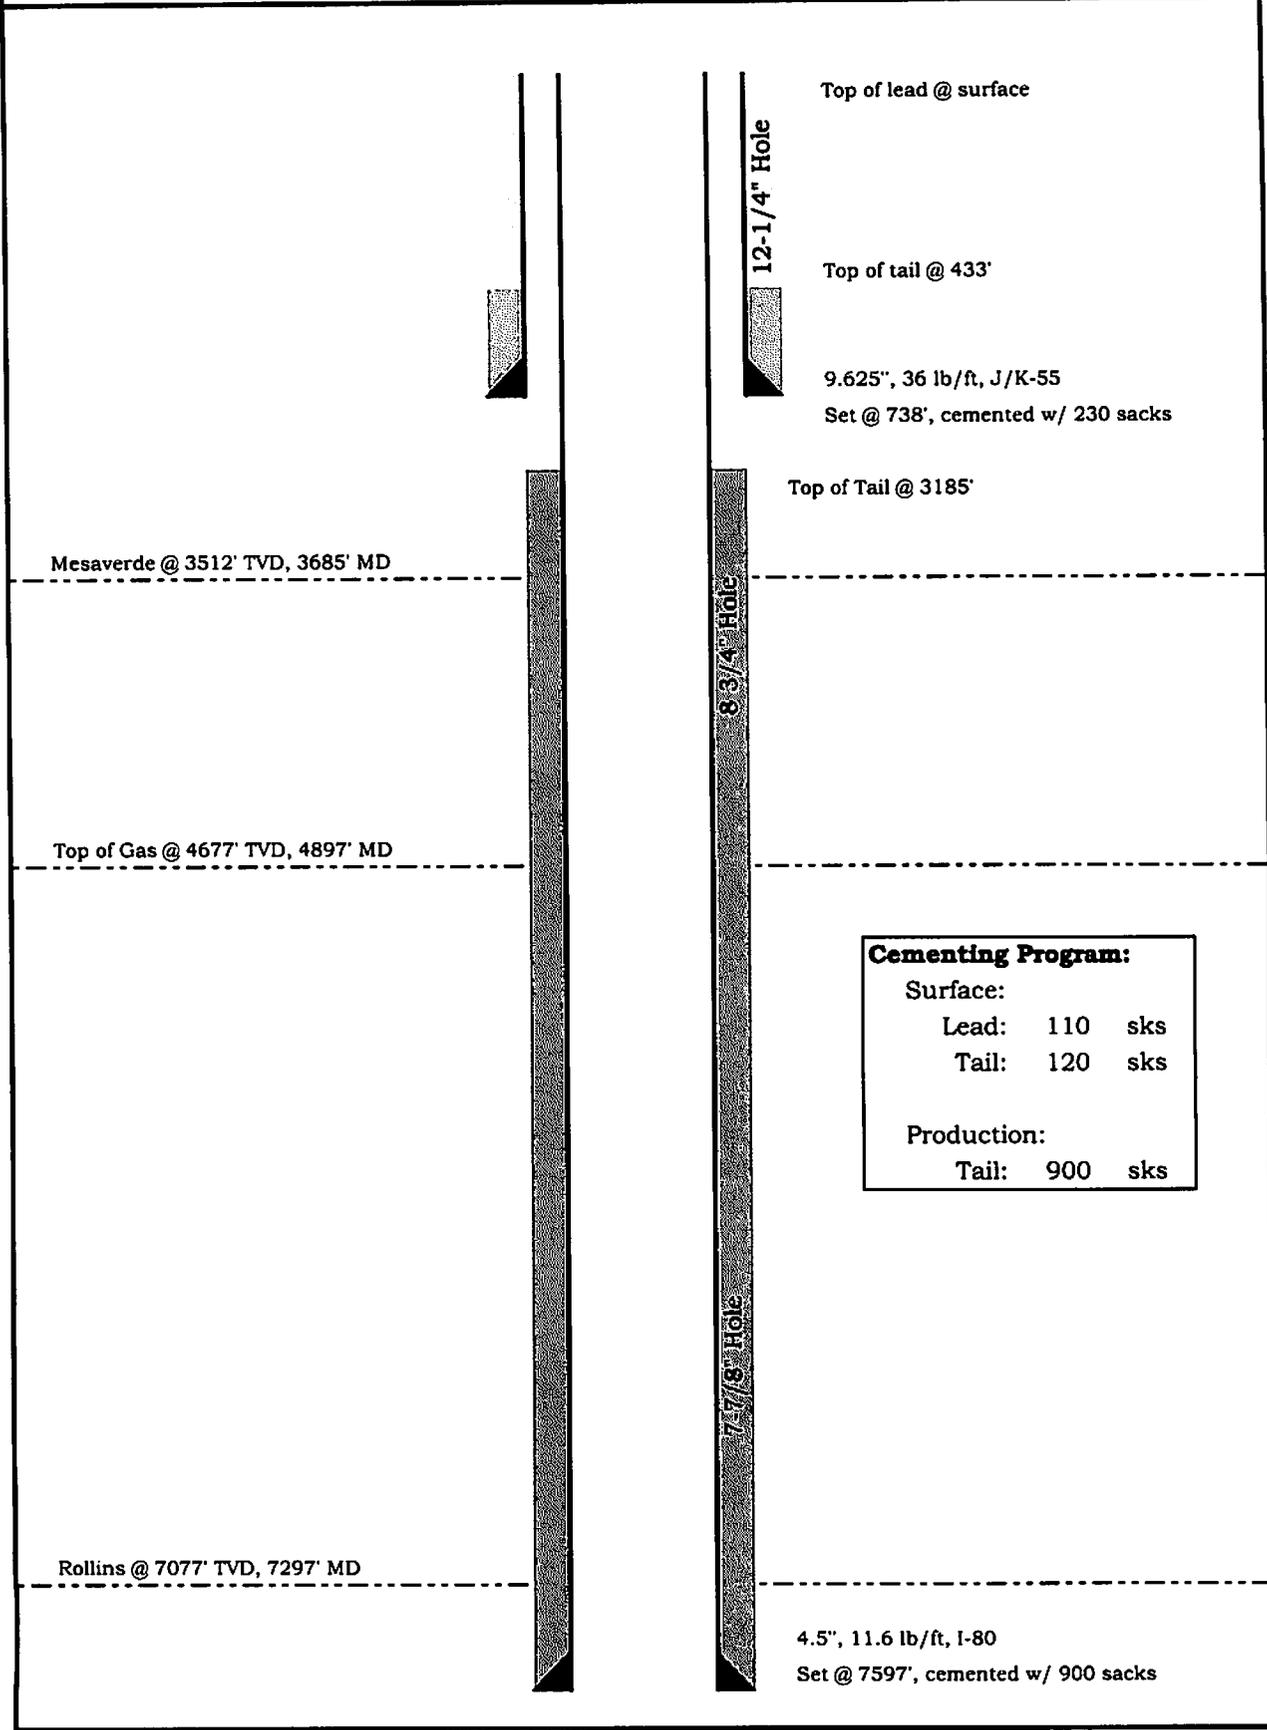

Top of lead @ surface

12-1/4" Hole

Top of tail @ 433'

9.625", 36 lb/ft, J/K-55
 Set @ 738', cemented w/ 230 sacks

Top of Tail @ 3185'

Mesaverde @ 3512' TVD, 3685' MD

9 3/4" Hole

Top of Gas @ 4677' TVD, 4897' MD

Cementing Program:		
Surface:		
Lead:	110	sks
Tail:	120	sks
Production:		
Tail:	900	sks

Rollins @ 7077' TVD, 7297' MD

7-7/8" Hole

4.5", 11.6 lb/ft, I-80
 Set @ 7597', cemented w/ 900 sacks