
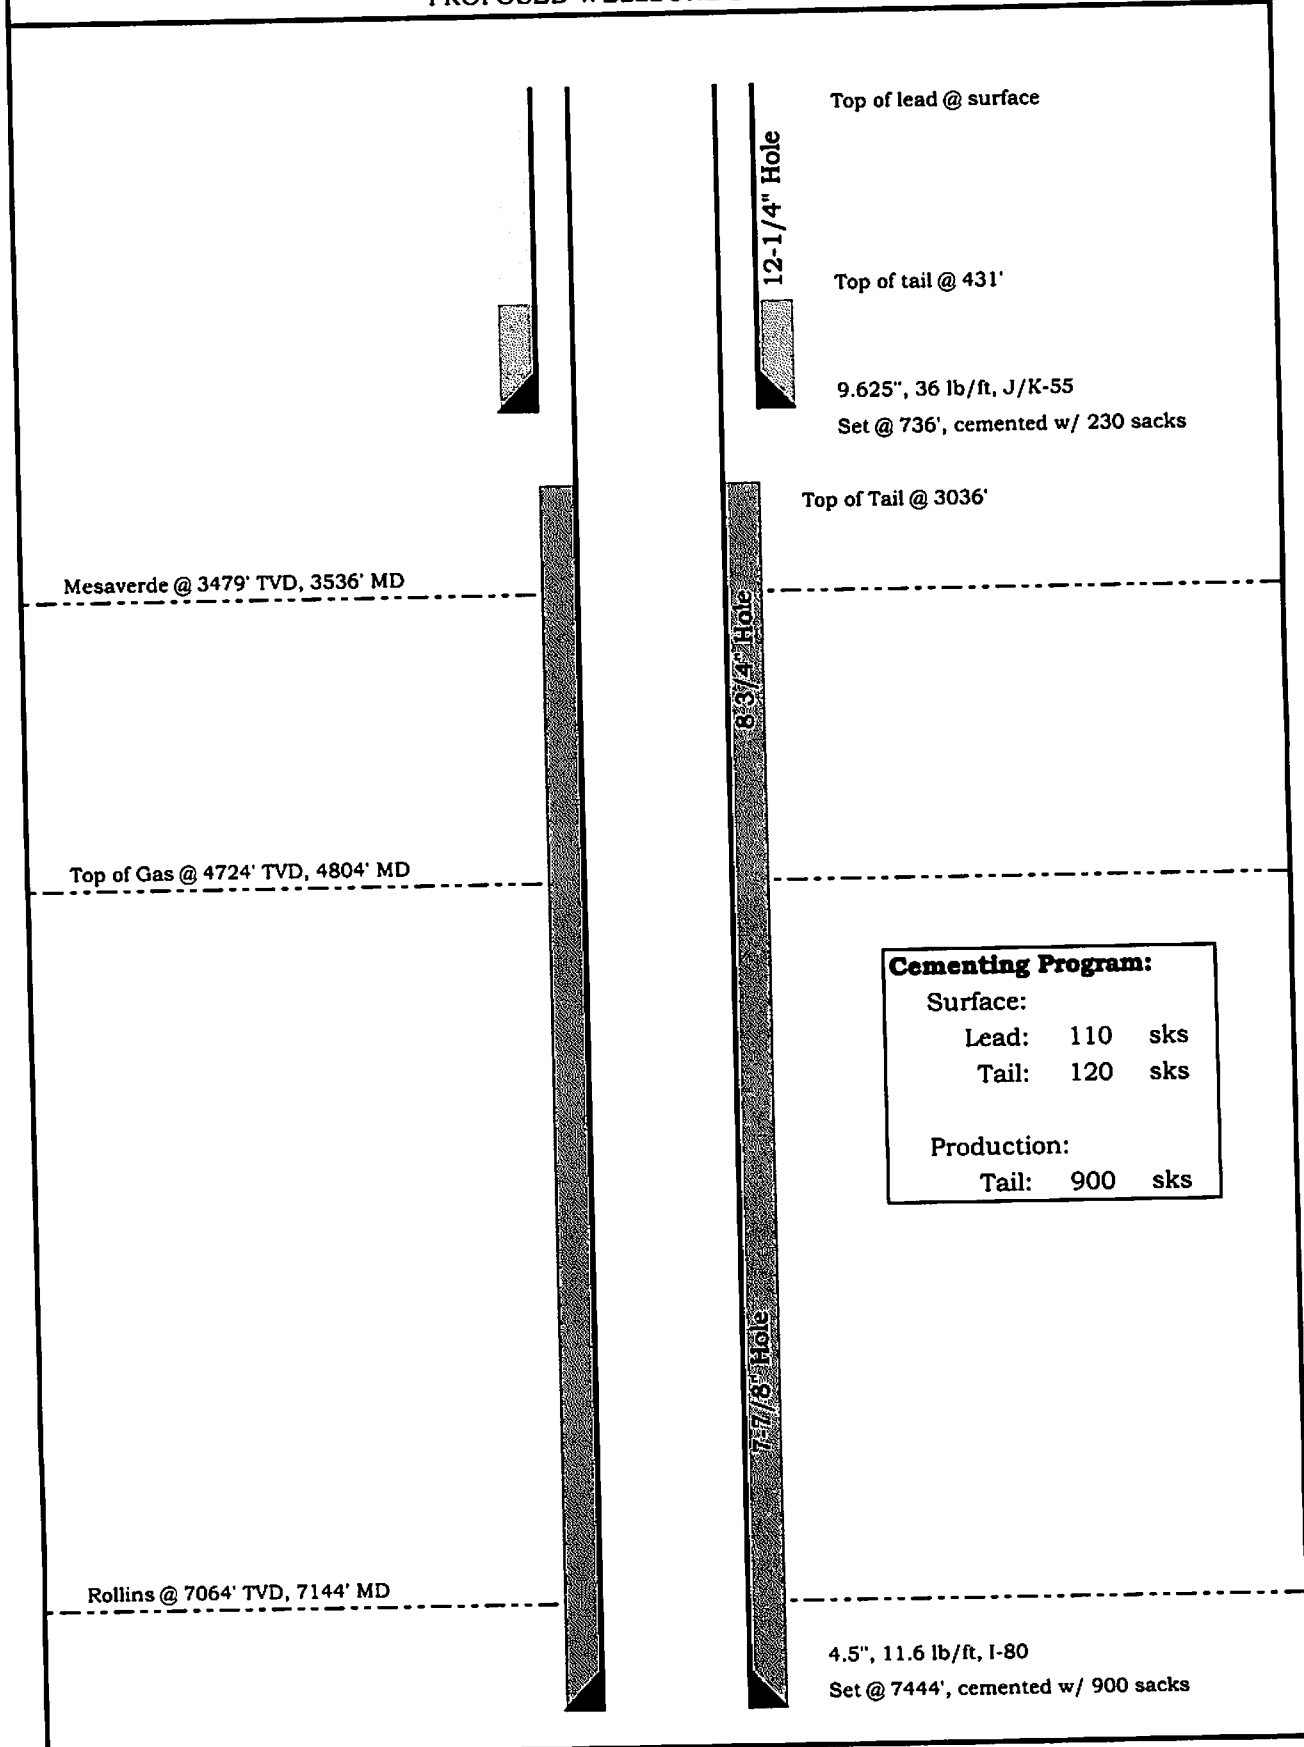


Well Name:	GGU Federal 41B-29-691	BILL BARRETT CORPORATION 
SHL:	1240' FNL, 1367' FEL, Section 29, T6S-R91W	
BHL:	819' FNL, 664' FEL, Section 29, T6S-R91W	

PROPOSED WELLBORE DIAGRAM



Cementing Program:		
Surface:		
Lead:	110	sks
Tail:	120	sks
Production:		
Tail:	900	sks