

NOTE:
LOT LINES FOR
SECTION 22 ARE
APPROXIMATE
LOCATIONS

SE S22 CALC'D NOT SET
NAD 83
N39.502452°
W108.086065°

1912 BC
GLO
NAD 83
N39.502452°
W108.085218°

1912 BC
GLO
NAD 83
N39.495156°
W108.085206°

NAD 83
N39.487927°
W108.085184°

28
T6S, R96W

27
T6S, R96W

EXXON-MOBIL
GM 523-27
WELL PAD GM 24-27
GRADED ELEVATION 5603.83'

SHL GM 523-27 LAT./LONG. (NAD83)
N39°29'27.82235" (N39.491062°)
W108°05'42.41662" (W108.095116°)

CSP (NAD 83)
N=1614208.22
E=2267705.34

BHL GM 523-27 LAT./LONG. (NAD83)
N39°29'34.42233" (N39.492895°)
W108°05'41.22876" (W108.094786°)

CSP (NAD 83)
N=1614873.05
E=2267817.50


BASIS OF BEARING/DATUM
A GPS OBSERVATION FROM NGS PID
AJ3465 (FABER)

BASIS OF ELEVATION
A GPS OBSERVATION FROM NGS PID
AJ3465 (FABER). SAID ELEVATION IS
5185.22'

DIMENSIONAL TIES
ALL DIMENSIONAL TIES TO SECTION
LINES ARE MEASURED AT A 90° ANGLE
TO THE SECTION LINE

SURVEYORS CERTIFICATE:

This is to certify that this exhibit was prepared and location as shown was staked on the ground from actual surveys made by me or under my direct supervision.

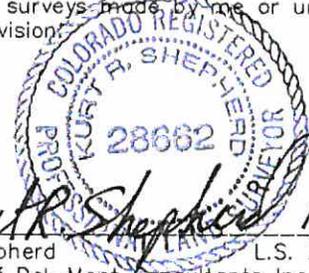

Kurt R. Shepherd 1-27-09
Kurt R. Shepherd L.S. 28662
On behalf of Del-Mont Consultants Inc.

LEGEND

- FOUND MONUMENT
- CALCULATED MONUMENT
- ◆ WELL LOCATION
- BOTTOM HOLE
- SHL - SURFACE HOLE LOCATION
- BHL - BOTTOM HOLE LOCATION
- BC - BRASS CAP
- GLO - GENERAL LAND OFFICE SURVEY

NOTES:

- 1) GPS OPERATOR GEOFFREY PAPPAS OBSERVED A PDOP OF 1.589
- 2) ALL GPS OBSERVATIONS ARE IN COMPLIANCE WITH COGCC RULE 215
- 3) ALL DISTANCES ARE NAD83 COLORADO STATE PLANE CENTRAL ZONE (SEA LEVEL)
- 4) THIS PLAT COMPLIES WITH COGCC RULE 303c
- 5) NO VISIBLE IMPROVEMENTS WITHIN 400' OF WELL HEAD
- 6) VEGETATION SCRUB OAK, SAGE, NATIVE SHRUBS & GRASSES
- 7) BOTTOM HOLE LOCATION COORDINATES PROVIDED BY WILLIAMS PRODUCTION RMT

DEL-MONT CONSULTANTS IS PROVIDING GRADING DESIGN FOR THIS PROJECT THAT PROVIDES DIMENSIONS AND VOLUME INFORMATION FOR CONSTRUCTION.

DMC DEL-MONT CONSULTANTS INC. ENGINEERING • SURVEYING • PLANNING 1425 E. Grand Ave. • Montrose, CO 81401 • 719.779.7233 • 1133 P.O. Box 100 ANALYSIS REPORTS • 1133 P.O. Box 100 • MONTROSE, CO 81401	
DESIGNED BY MGW	SCALE 1"=100'
CHECKED BY SNS	FILE NAME 08112C-GM24-27_PAD_SITE

Williams

SE SW, S27, T6S, R96W, 6TH P.M.
WELL LOCATION PLAT
GM 523-27
WELL PAD GM 24-27
GARFIELD COUNTY, CO
WILLIAMS PRODUCTION, RMT

DATE REVISED	----
DMC JOB NO	08112
DATE ISSUED	2009-11-23
DATE SURVEYED	2008-11-15
SHEET	1 of 9