


WELL LOCATION CERTIFICATE CANNON X02-28

SECTION 35, TOWNSHIP 3 NORTH, RANGE 65 WEST OF THE 6TH PRINCIPAL MERIDIAN

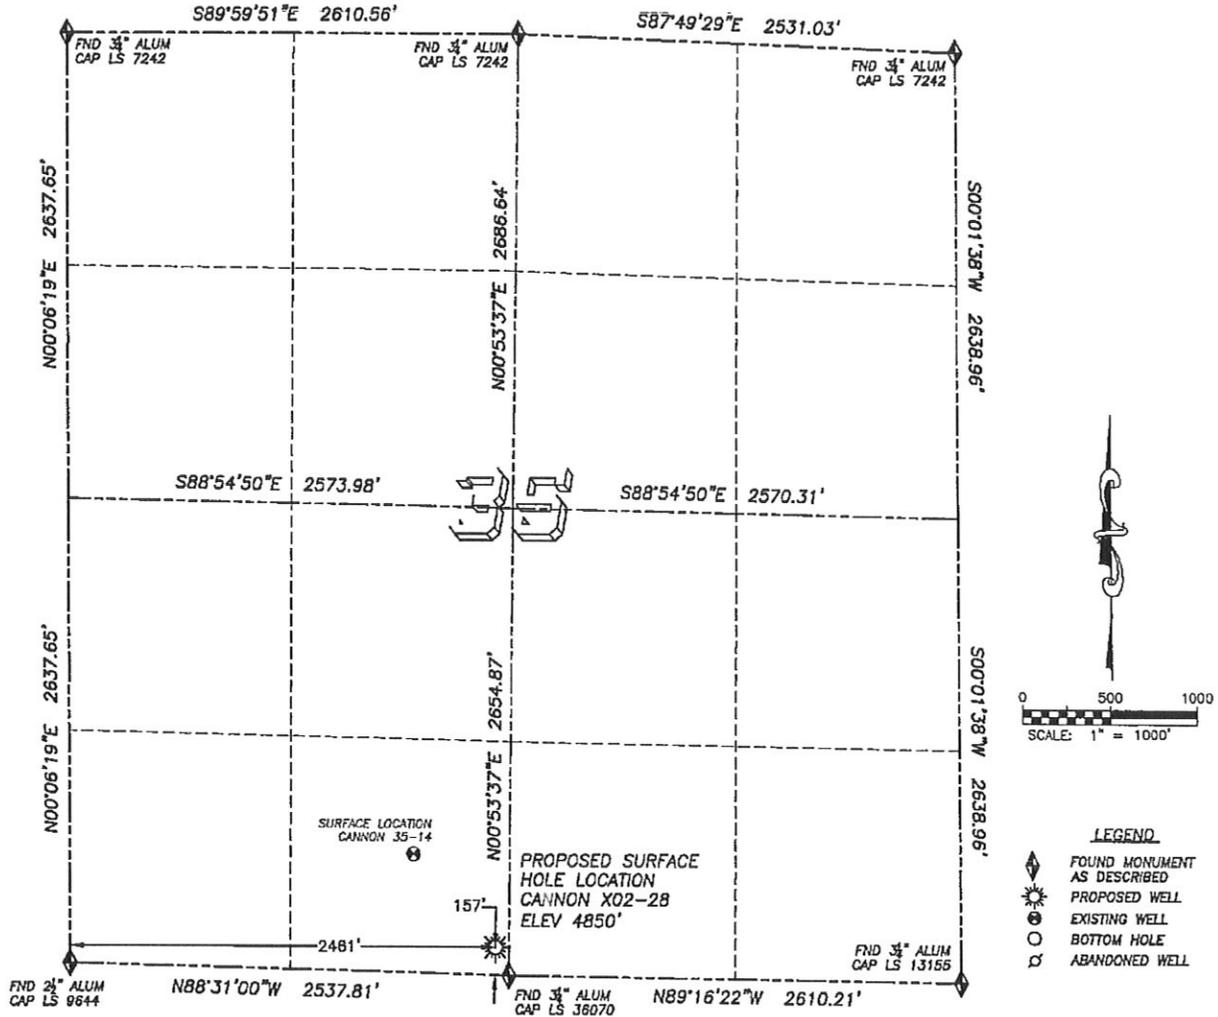

NAD 83 LATITUDE AND LONGITUDE

CANNON X02-28 SURFACE HOLE:
 LATITUDE: N40.17482°
 LONGITUDE: W104.63139°
 ELEVATION: 4850'
 PDOP 1.3
 157' FSL, 2461' FWL

NEAREST EXISTING WELL:
 CANNON H35-14 SURFACE HOLE
 LATITUDE: N40.17627°
 LONGITUDE: W104.63308°
 ELEVATION: 4854'
 709' NORTHWEST

QUARTER/QUARTER: SE4/SW4

NEAREST APPARENT PROPERTY LINE:
 157'± SOUTH


IN ACCORDANCE WITH A REQUEST FROM BILL BETSON OF NOBLE ENERGY INC., DALEY LAND SURVEYING, INC. HAS DETERMINED THE SURFACE LOCATION OF THE CANNON X02-28 WELL TO BE 157' FSL, 2461' FWL, AS MEASURED AT NINETY (90) DEGREES FROM THE SECTION LINES OF SECTION 35, TOWNSHIP 3 NORTH, RANGE 65 WEST OF THE 6TH PRINCIPAL MERIDIAN, WELD COUNTY COLORADO.

I HEREBY CERTIFY THAT THIS WELL LOCATION CERTIFICATE WAS PREPARED BY ME OR UNDER MY DIRECT SUPERVISION, THAT THE WORK WAS COMPLETED ON 2/22/2010 FOR AND ON BEHALF OF NOBLE ENERGY, INC., AND THAT THIS MAP DOES NOT REPRESENT A BOUNDARY SURVEY, IT IS NOT A LAND SURVEY PLAT OR AN IMPROVEMENT SURVEY PLAT AND IT IS NOT TO BE RELIED UPON FOR THE ESTABLISHMENT OF FENCE, BUILDING OR OTHER FUTURE IMPROVEMENT LINES.

NOTES:

- 1) BASIS OF BEARING FOR THIS MAP IS ASSUMED AND BASED UPON GPS OBSERVATIONS MADE BETWEEN MONUMENTS LOCATED AT THE SOUTHEAST AND SOUTH QUARTER CORNERS OF SECTION 35, T.3N., R.65W., AND ALL BEARINGS SHOWN HEREON ARE RELATIVE THERETO.
- 2) HORIZONTAL DATUM IS NAD83.
- 3) VERTICAL DATUM IS NAVD88. ELEVATIONS ARE DERIVED FROM GPS-RTK OBSERVATIONS PROCESSED THROUGH OPUS, UTILIZING THE GEOID03 MODEL.
- 4) SEE VISIBLE IMPROVEMENTS EXHIBIT FOR VISIBLE IMPROVEMENTS WITHIN 600' OF PROPOSED SURFACE HOLE LOCATION
- 5) SURFACE USE: OPEN RANGELAND


NOTICE: According to Colorado law you MUST commence any legal action based upon any defect in this W.L.C. within three years after you first discover such defect, in no event may any action based upon any such defect in this W.L.C. be commenced more than ten years from the date of the certification shown hereon.

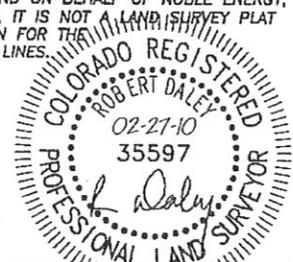

FOR AND ON BEHALF OF
 DALEY LAND SURVEYING, INC.,
 Robert Daley, PLS 35597

SITE SKETCH CANNON X02-28

SECTION 35, TOWNSHIP 3 NORTH, RANGE 65 WEST OF THE 6TH PRINCIPAL MERIDIAN

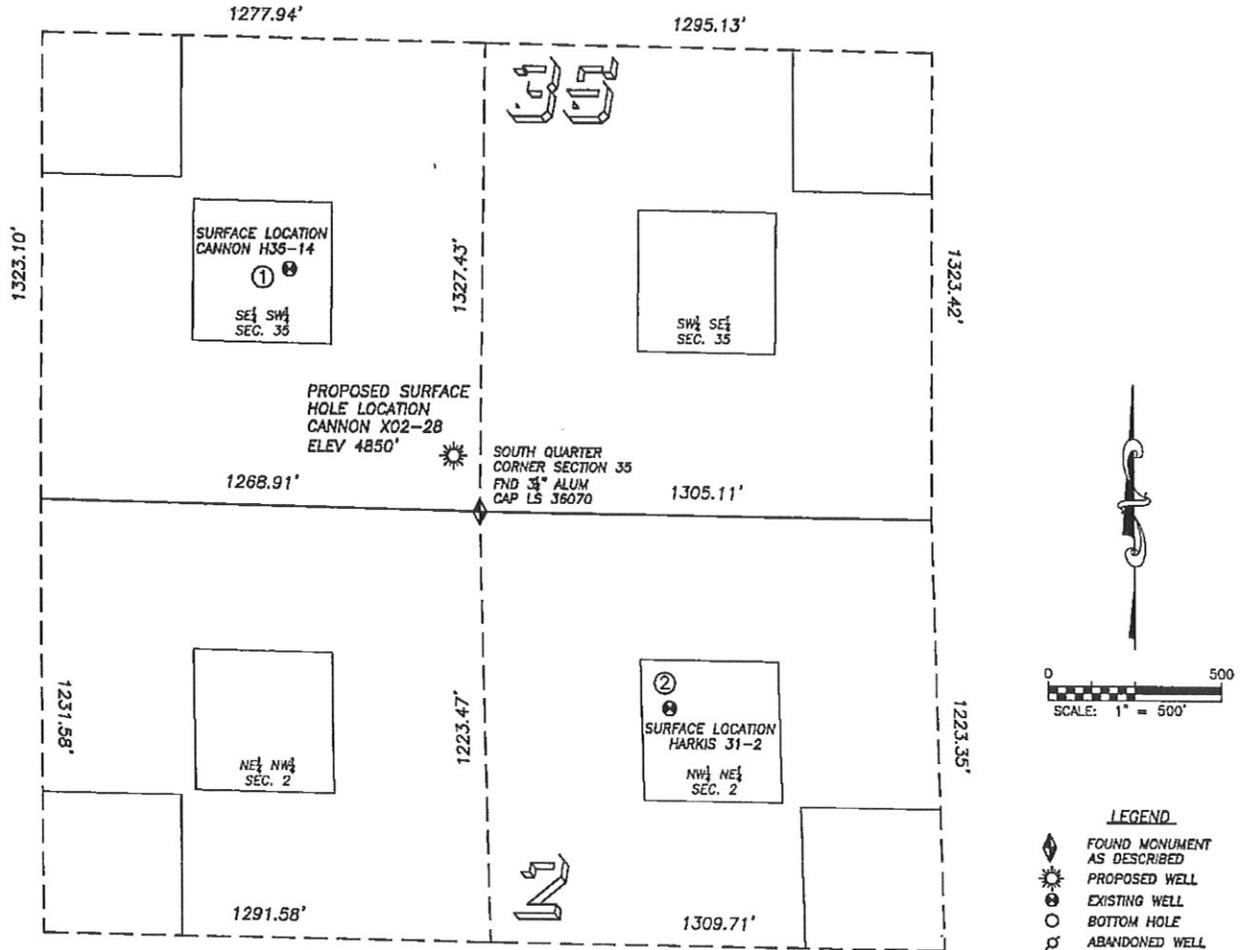

- LEGEND**
- FOUND MONUMENT AS DESCRIBED
 - PROPOSED WELL
 - EXISTING WELL
 - BOTTOM HOLE
 - ABANDONED WELL

- | | |
|---|--|
| <p>①
 CANNON H35-14
 SE/SW SEC. 35
 872' FSL, 1987' FWL
 709' NW OF PROPOSED
 SURFACE HOLE LOCATION
 LAT. N40.17627°
 LONG. W104.63308°
 EL: 4854'
 PDOP 3.8</p> | <p>②
 HARKIS 31-2
 NW/NE SEC. 2
 549' FNL, 2079' FEL
 947' SE OF PROPOSED
 SURFACE HOLE LOCATION
 LAT. N40.17286°
 LONG. W104.62917°
 EL: 4851'
 PDOP 2.3</p> |
|---|--|

- NOTES:**
- 1) THIS DOES NOT REPRESENT A BOUNDARY SURVEY
 - 2) THE LATITUDES AND LONGITUDES SHOWN ARE REFERENCED TO NAD83
 - 3) DATUM FOR ELEVATION IS NAVD88. ELEVATIONS ARE DERIVED FROM GPS-RTK OBSERVATIONS PROCESSED THROUGH OPUS, UTILIZING THE GEOID03 MODEL