



SURFACE HOLE LOCATIONS							BOTTOM HOLE LOCATIONS						
	WELL NAME	FNL	FEL	NORTHING	EASTING	LATITUDE	LONGITUDE	FNL	FWL	NORTHING	EASTING	LATITUDE	LONGITUDE
1	22D-20-692	750	2547	1620797.0	2382188.1	39.517421	-107.690145	1561	1972	1620009.7	2381403.0	39.515209	-107.692859
2	21A-20-692	735	2551	1620812.5	2382184.1	39.517464	-107.690160	1197	1972	1620373.6	2381412.4	39.516208	-107.692857
3	12D-20-692	720	2555	1620827.9	2382180.0	39.517506	-107.690176	1401	660	1620209.2	2380095.7	39.515670	-107.697509
4	11A-20-692	704	2560	1620843.4	2382176.0	39.517548	-107.690191	1077	660	1620533.1	2380104.0	39.516559	-107.697507
5	21B-20-692	689	2564	1620858.9	2382172.0	39.517590	-107.690207	833	1972	1620737.5	2381421.7	39.517207	-107.692855
6	11B-20-692	674	2568	1620874.4	2382168.0	39.517633	-107.690223	753	660	1620857.0	2380112.4	39.517449	-107.697506
7	11C-20-692	658	2572	1620889.9	2382163.9	39.517675	-107.690238	429	660	1621180.9	2380120.7	39.518338	-107.697504
8	21C-20-692	643	2577	1620905.4	2382159.9	39.517717	-107.690254	469	1972	1621101.3	2381431.1	39.518207	-107.692853
9	11D-20-692	628	2581	1620920.8	2382155.9	39.517759	-107.690269	105	660	1621504.8	2380129.0	39.519228	-107.697502
10	21D-20-692	612	2585	1620936.3	2382151.9	39.517802	-107.690285	105	1972	1621465.2	2381440.4	39.519206	-107.692851

WELL INTERFERENCE EXHIBIT


CB-TG LAND NWNE-20-692

NAD 83 COLORADO CENTRAL ZONE

SURFACE HOLE LOCATIONS

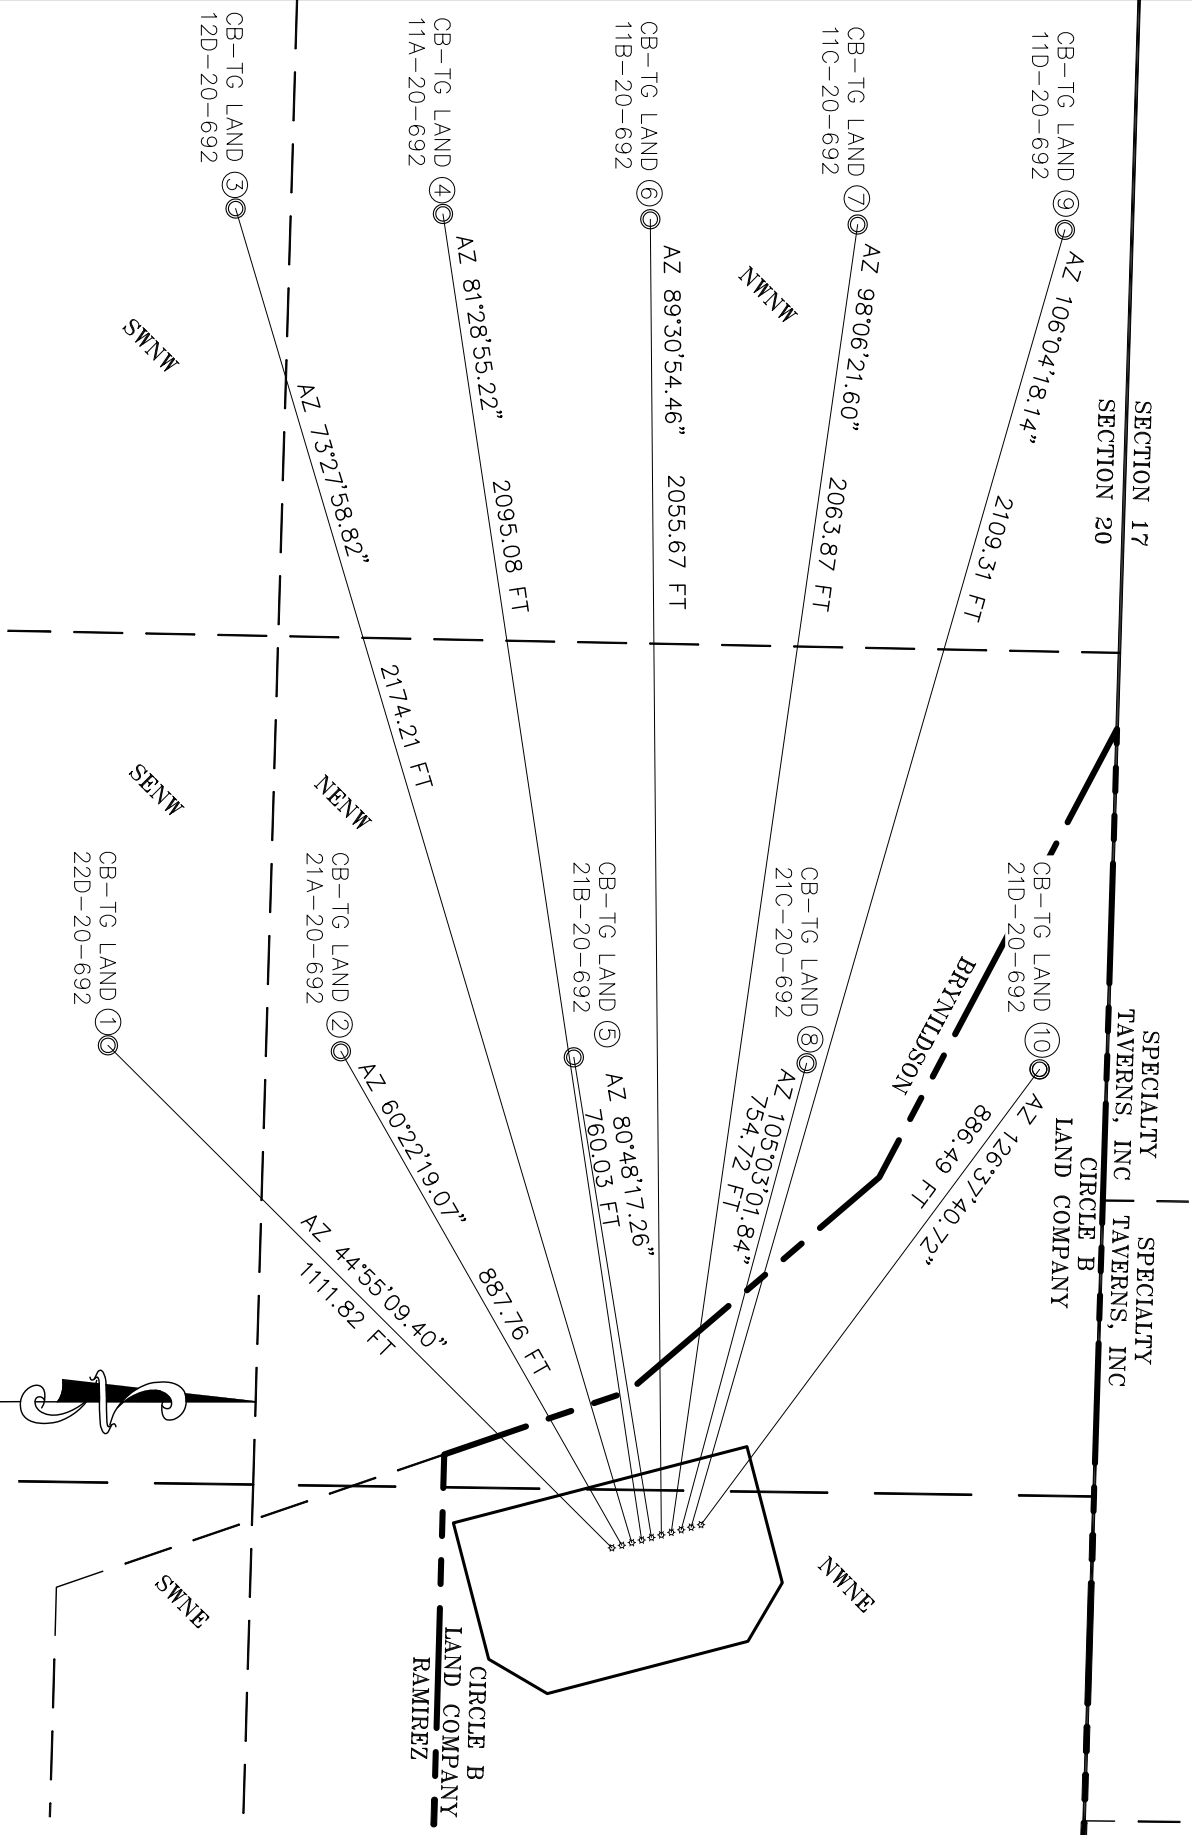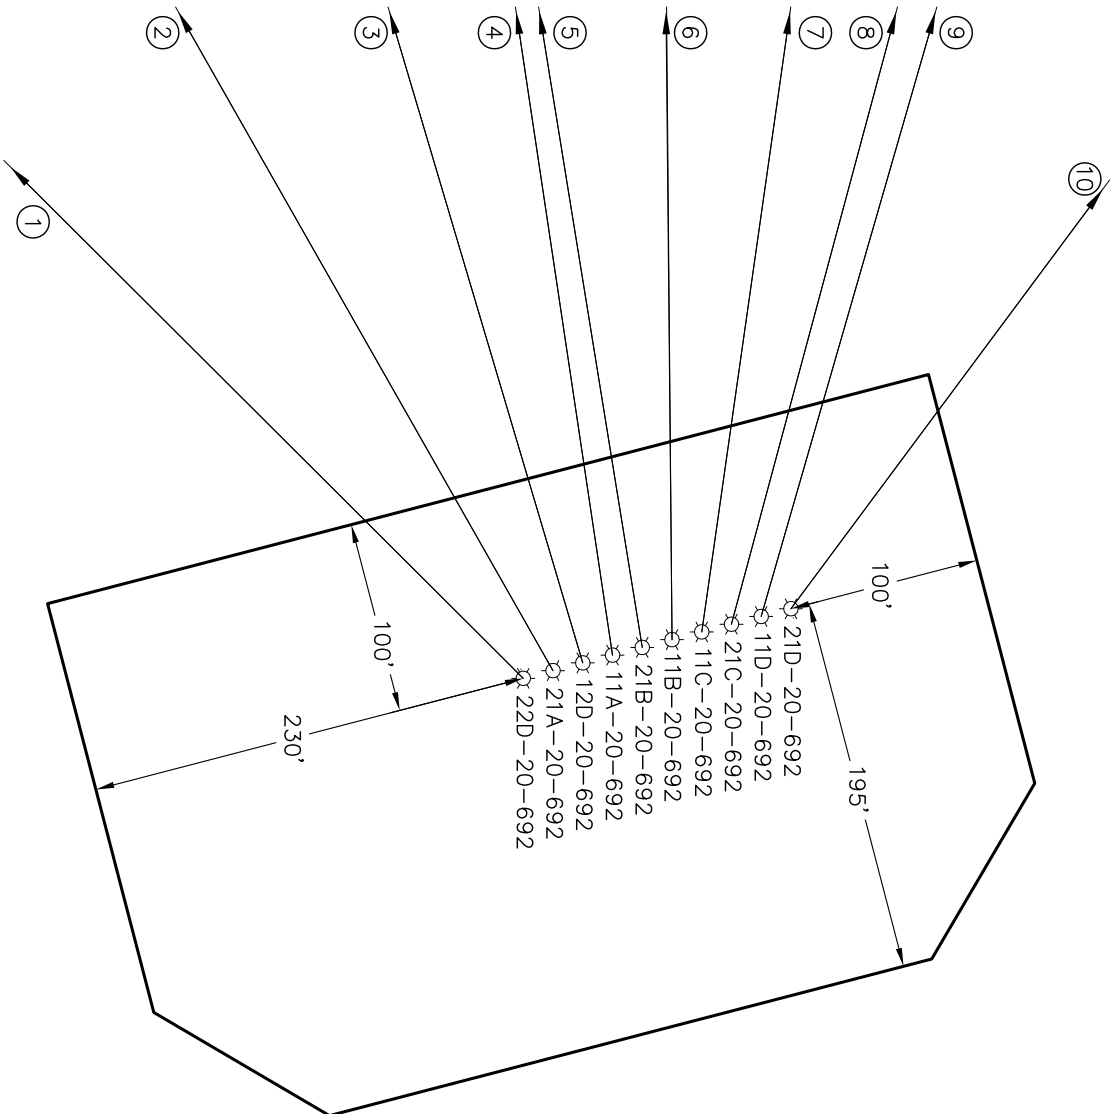

\*NOTE: THE FINISHED PAD ELEVATION IS 5530.1'



ECLIPSE

surveying

111 E. THIRD ST., SUITE 208 RIFLE, CO 81650

(970) 625-3048

REV. DATE:

SCALE:

DATE:

SHEET:

PROJECT:

DFT:


1" = 300'

04/09/10

1 OF 1

CB-TG

JAK



Bill Barrett Corporation

NW1/4NE1/4, SECTION 20

T. 6 S., R. 92 W. of the 6th. P.M.

GARFIELD COUNTY, COLORADO

