


Well Name: CB-TG Land 11C-20-692
SHL: 658' FNL, 2572' FEL, Section 20, T6S-R92W
BHL: 429' FNL, 660' FWL, Section 20, T6S-R92W

BILL BARRETT CORPORATION 

PROPOSED WELLBORE DIAGRAM

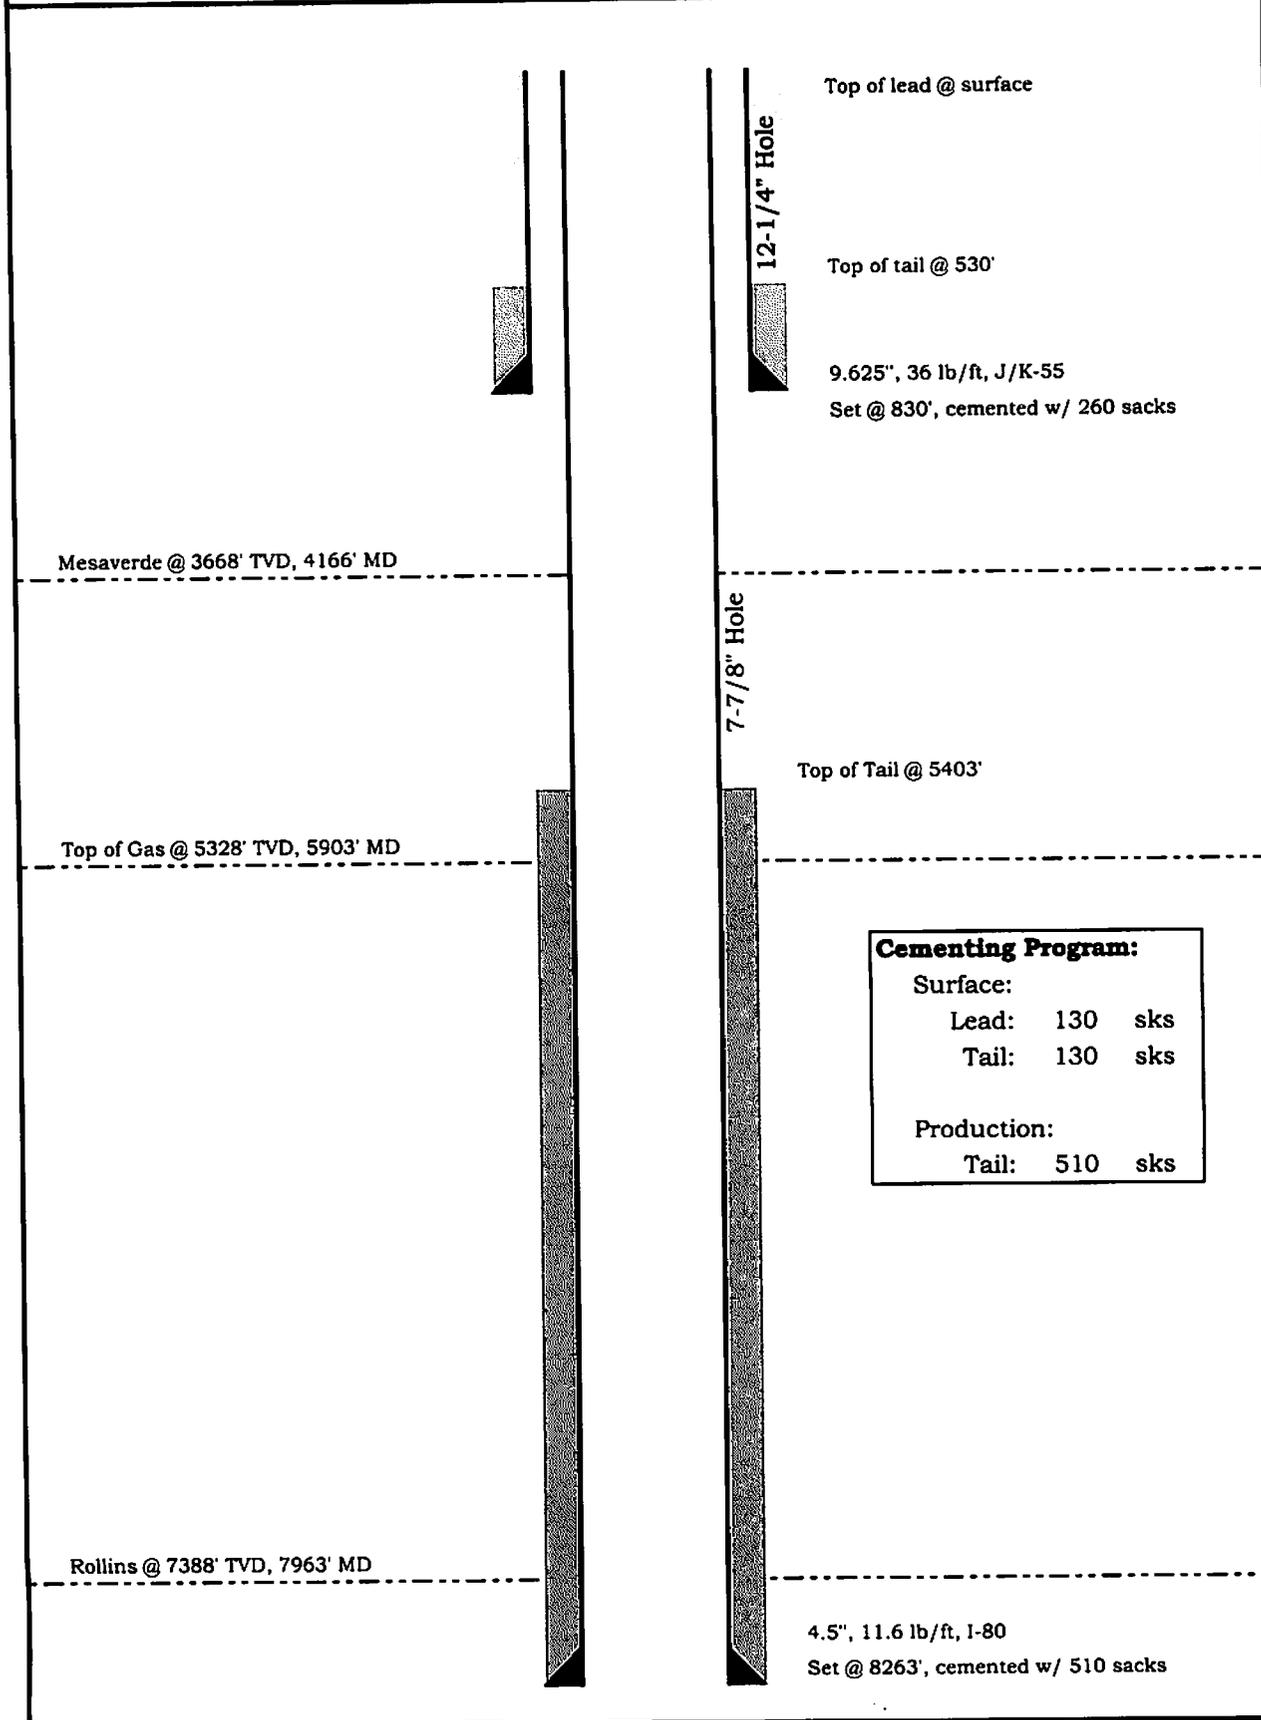

Cementing Program:		
Surface:		
Lead:	130	sks
Tail:	130	sks
Production:		
Tail:	510	sks