


**Well Name:** CB-TG Land 21D-20-692  
**SHL:** 612' FNL, 2585' FEL, Section 20, T6S-R92W  
**BHL:** 105' FNL, 1972' FWL, Section 20, T6S-R92W

**BILL BARRETT CORPORATION** 

**PROPOSED WELLBORE DIAGRAM**

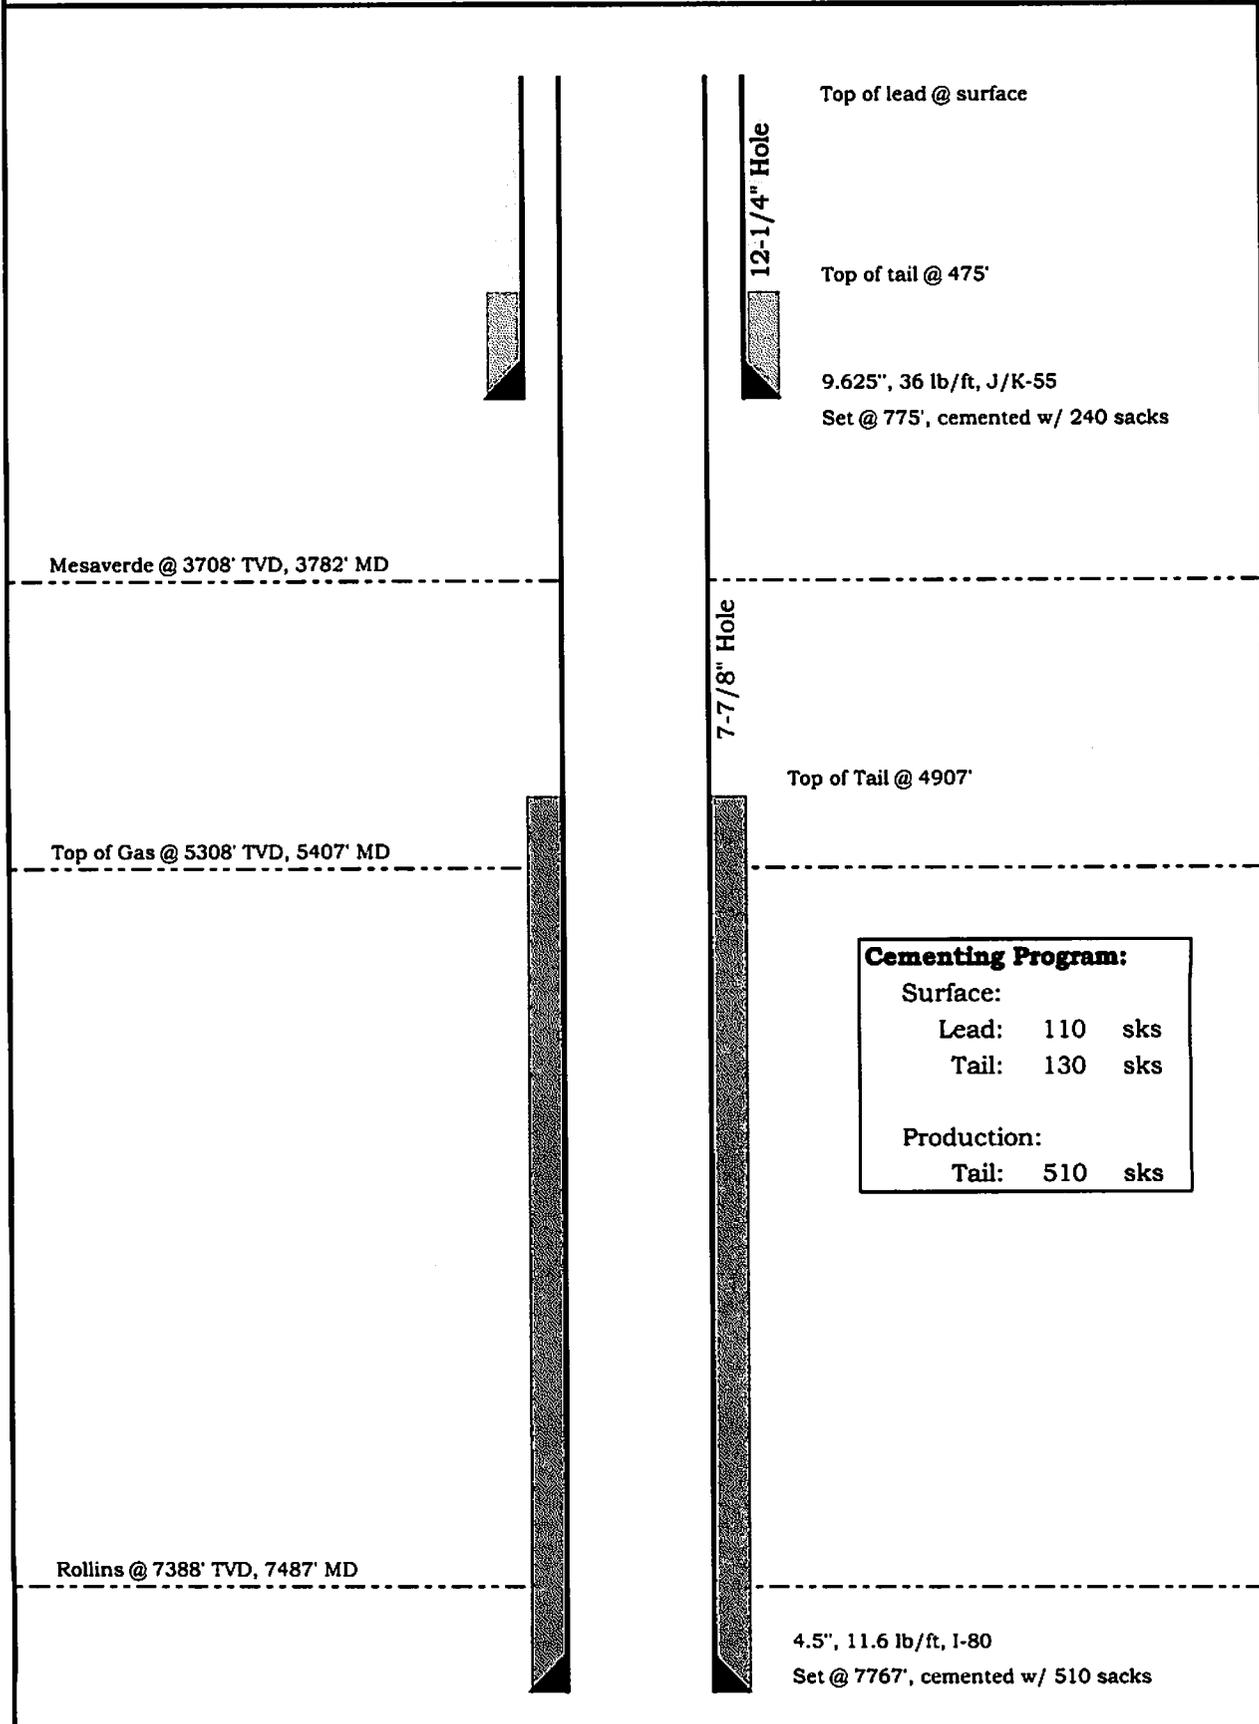

Top of lead @ surface

12-1/4" Hole

Top of tail @ 475'

9.625", 36 lb/ft, J/K-55  
 Set @ 775', cemented w/ 240 sacks

Mesaverde @ 3708' TVD, 3782' MD

7-7/8" Hole

Top of Tail @ 4907'

Top of Gas @ 5308' TVD, 5407' MD

<b>Cementing Program:</b>	
Surface:	
Lead:	110 sks
Tail:	130 sks
Production:	
Tail:	510 sks

Rollins @ 7388' TVD, 7487' MD

4.5", 11.6 lb/ft, I-80  
 Set @ 7767', cemented w/ 510 sacks