


Well Name: CB-TG Land 22D-20-692
SHL: 750' FNL, 2547' FEL, Section 20, T6S-R92W
BHL: 1561' FNL, 1972' FWL, Section 20, T6S-R92W

BILL BARRETT CORPORATION 

PROPOSED WELLBORE DIAGRAM

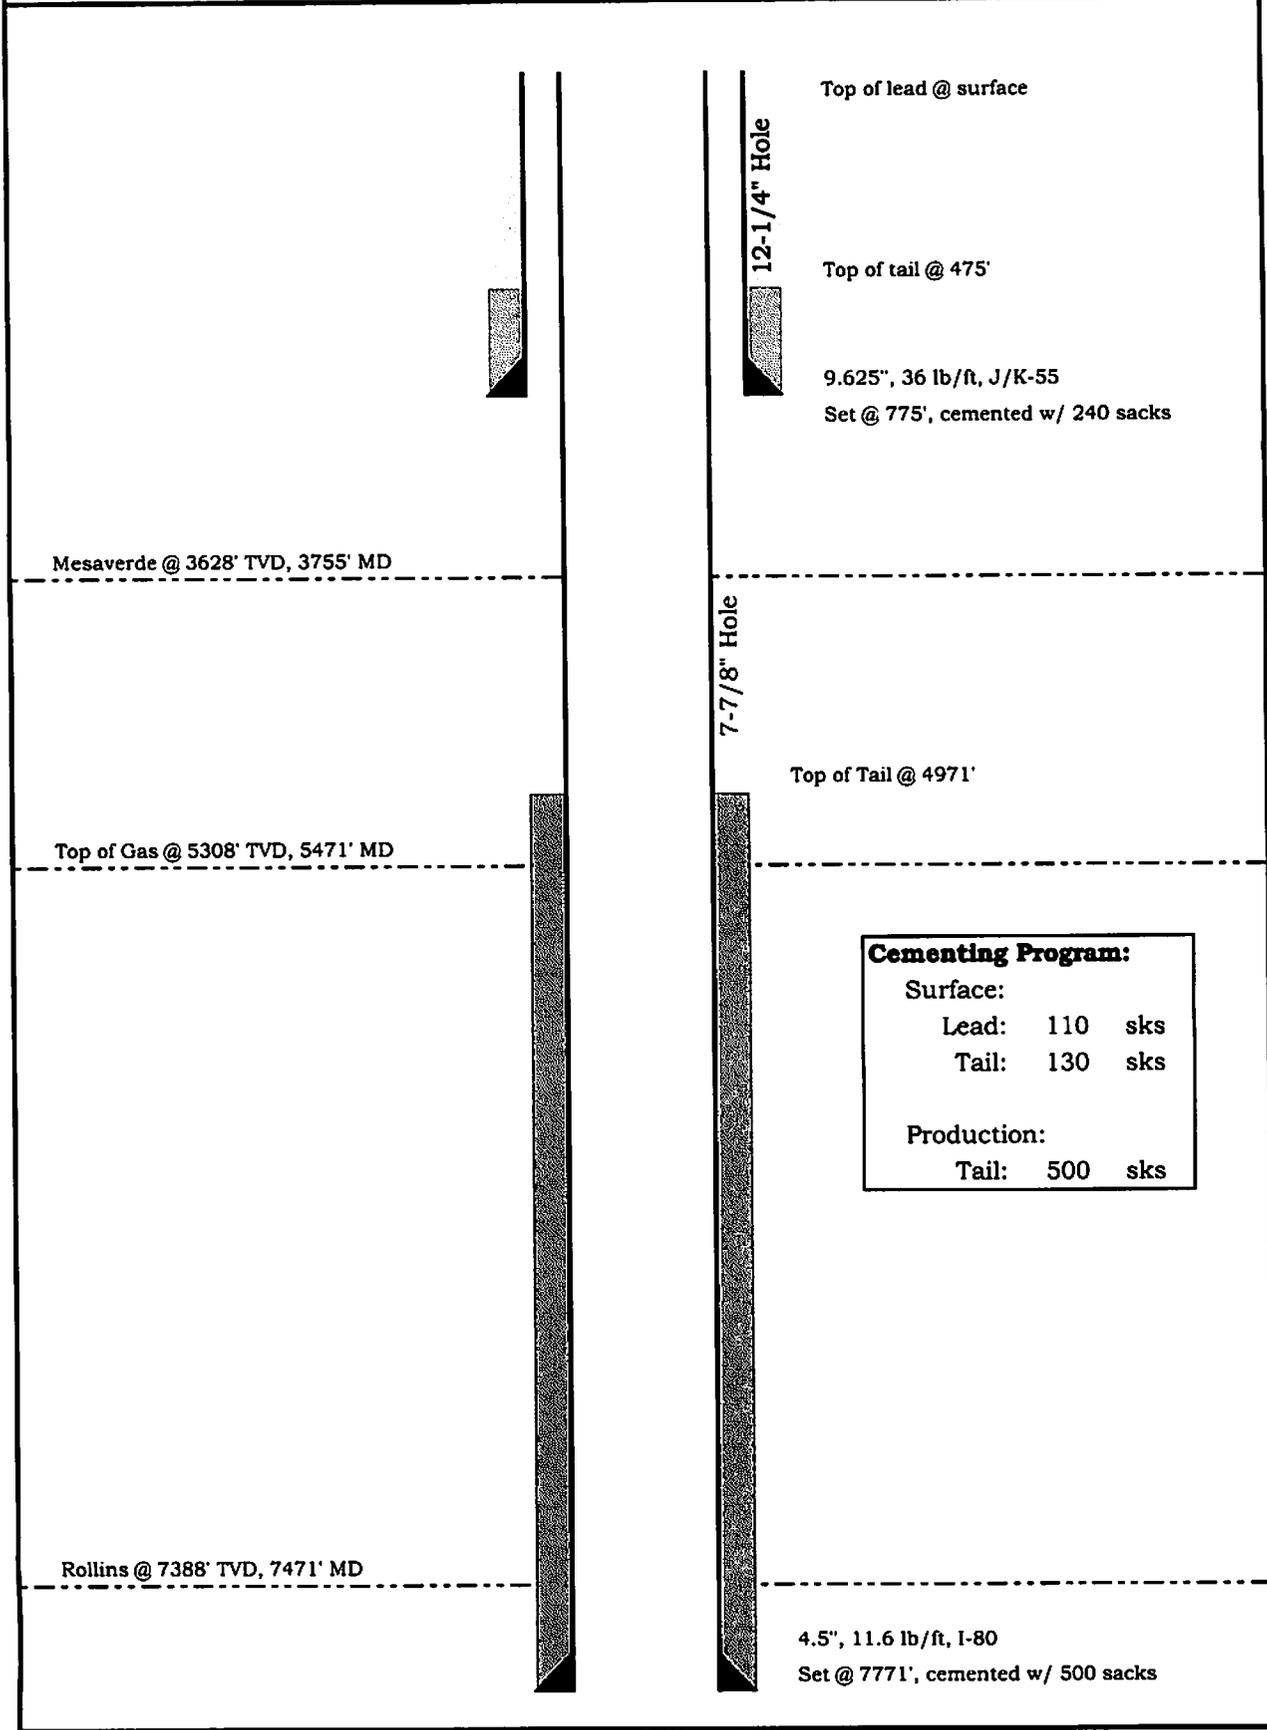

Mesaverde @ 3628' TVD, 3755' MD

Top of Gas @ 5308' TVD, 5471' MD

Rollins @ 7388' TVD, 7471' MD

12-1/4" Hole

Top of lead @ surface

Top of tail @ 475'

9.625", 36 lb/ft, J/K-55

Set @ 775', cemented w/ 240 sacks

7-7/8" Hole

Top of Tail @ 4971'

Cementing Program:		
Surface:		
Lead:	110	sks
Tail:	130	sks
Production:		
Tail:	500	sks

4.5", 11.6 lb/ft, I-80

Set @ 7771', cemented w/ 500 sacks