


# Federal RG 323-14-298

T. 2 S.

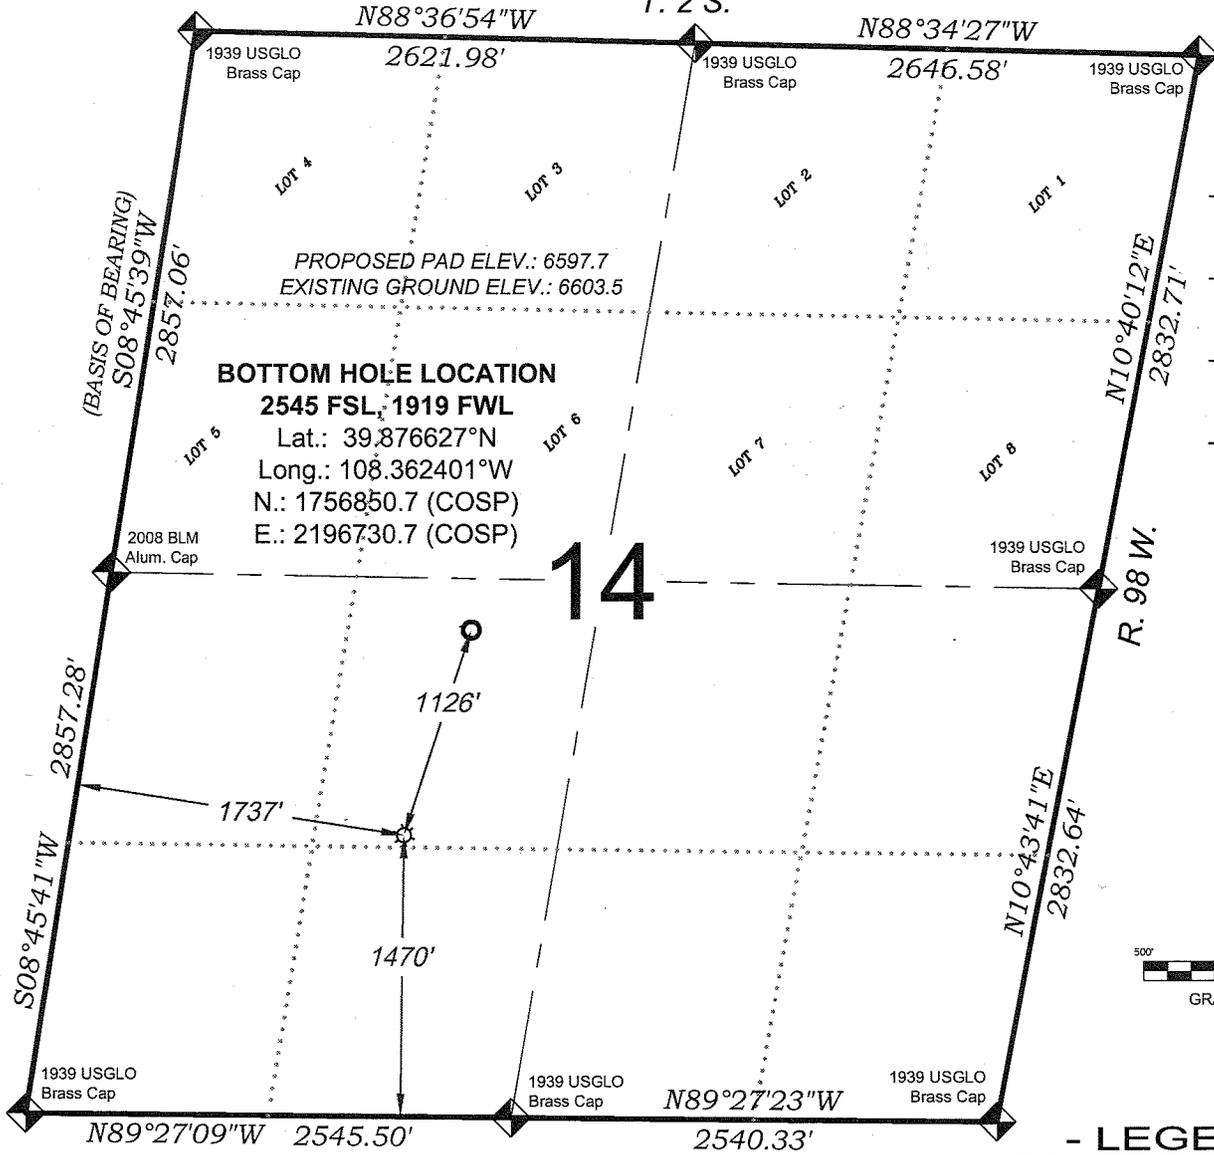

1470 FSL
1737 FWL
<b>LATITUDE</b>
39.873658°N
<b>LONGITUDE</b>
108.363524°W
<b>NORTHING</b>
1755779.9
<b>EASTING</b>
2196381.3

**BOTTOM HOLE LOCATION**  
 2545 FSL, 1919 FWL  
 Lat.: 39.876627°N  
 Long.: 108.362401°W  
 N.: 1756850.7 (COSP)  
 E.: 2196730.7 (COSP)

**14**



**- LEGEND -**

- FIELD LOCATED SECTION MONUMENTS AS DESCRIBED
- FIELD SURVEYED WELL LOCATION
- CALCULATED BOTTOM HOLE LOCATION
- CALCULATED SECTION CORNER LOCATION

THERE ARE NO VISIBLE IMPROVEMENTS WITHIN 400' OF THIS LOCATION

**SURVEYORS STATEMENT**

I, MICHAEL J. LANGHORNE, A REGISTERED LAND SURVEYOR IN THE STATE OF COLORADO DO HEREBY CERTIFY THAT THE SURVEY SHOWN HEREON WAS PREPARED UNDER MY DIRECT SUPERVISION AND HAS BEEN STAKED ON THE GROUND AS SHOWN ON THE PLAT AND CHECKING THAT THIS MAP IS A TRUE REPRESENTATION THEREOF.

*Michael Langhorne*

MICHAEL J. LANGHORNE, COLORADO REGISTRATION NO. 36572  
 FOR AND ON BEHALF OF  
 BOOKCLIFF SURVEY SERVICES, INC.

**NOTES**

- 1) ELEVATIONS BASED ON N.A. V.D. 1988 PUBLISHED COORDINATES.
- 2) LATITUDES AND LONGITUDES ARE BASE ON NAD 83, PUBLISHED COORDINATES
- 3) STATE PLANE COORDINATES ARE BASED ON COLORADO CENTRAL ZONE, U.S. SURVEY FEET.
- 4) ELEVATION MASK SET TO 15"
- 5) GPS OPERATOR J. KIRKPATRICK, OBSERVED A PDOP OF 1.78 FOR SURVEY POINT NUMBER 4000.
- 6) SURFACE AND BOTTOM HOLE LOCATIONS ARE MEASURED 90° FROM SECTION LINES.

**WELL LOCATION PLAT** Prepared for:  
 Williams Production, RMT  
 NE1/4 SW1/4, SECTION 14  
 T. 2 S., R. 98 W. of the 6th. P.M.  
 RIO BLANCO COUNTY, COLORADO

**REFERENCES**

- 1) CORRECTIVE DEPENDENT RESURVEY T. 2 S., R. 98 W., 6<sup>th</sup> P.M (GLO PLAT)
- 2) U.S.G.S. QUAD: Rock School and Square S Ranch, CO

SURVEY DATE:	3/26/10
MAP DATE:	3/31/10
SCALE:	1" = 1000'
PLAT:	1 of 1
PROJECT:	Williams

136 East Third Street  
 Rifle, Colorado 81650  
 Ph: (970) 625-1330  
 Fax: (970) 625-2773

K:\2010-HIGHLANDS-CENTRAL\RG 23-14-298-CENTRAL\RG 23-14-298.dwg, 3/31/2010, 4:30:04 PM, 1:1