


Federal RG 314-14-298

T. 2 S.

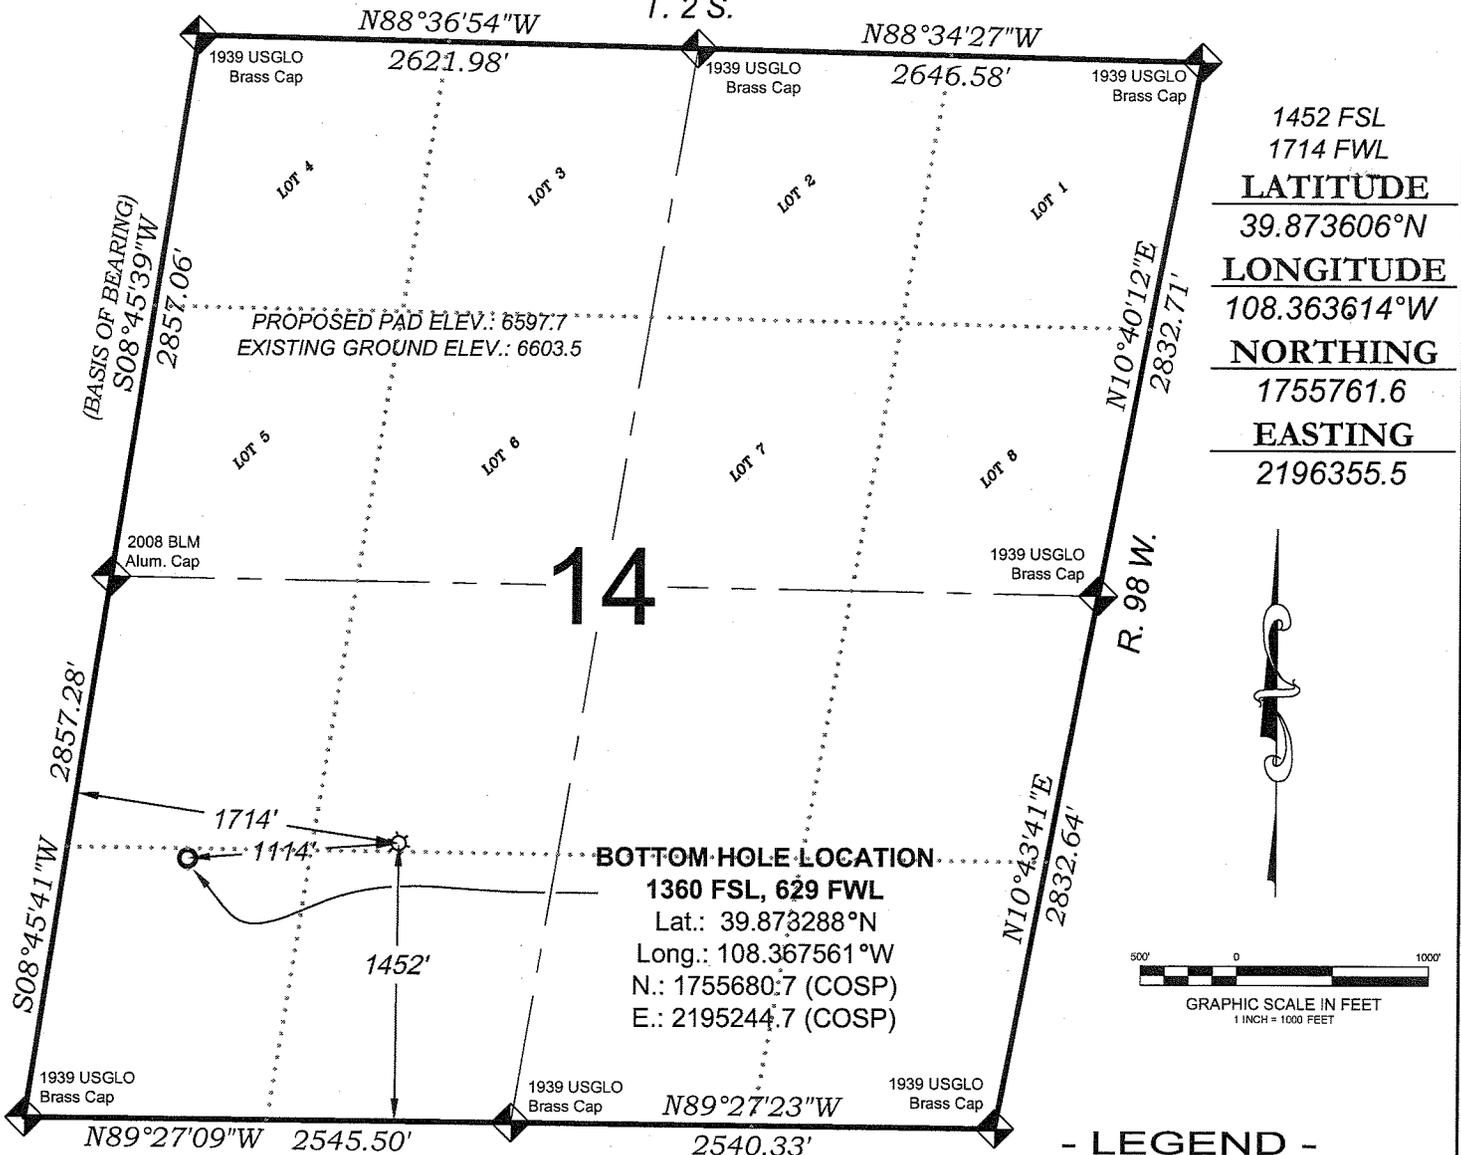

1452 FSL 1714 FWL
LATITUDE
39.873606°N
LONGITUDE
108.363614°W
NORTHING
1755761.6
EASTING
2196355.5



BOTTOM HOLE LOCATION
 1360 FSL, 629 FWL
 Lat.: 39.873288°N
 Long.: 108.367561°W
 N.: 1755680.7 (COSP)
 E.: 2195244.7 (COSP)

THERE ARE NO VISIBLE IMPROVEMENTS WITHIN 400' OF THIS LOCATION

- LEGEND -

- FIELD LOCATED SECTION MONUMENTS AS DESCRIBED
- FIELD SURVEYED WELL LOCATION
- CALCULATED BOTTOM HOLE LOCATION
- CALCULATED SECTION CORNER LOCATION

SURVEYORS STATEMENT

I, MICHAEL J. LANGHORNE, A REGISTERED LAND SURVEYOR IN THE STATE OF COLORADO DO HEREBY CERTIFY THAT THE SURVEY SHOWN HEREON WAS PREPARED UNDER MY DIRECT SUPERVISION AND HAS BEEN STAKED ON THE GROUND AS SHOWN ON THE PLAT AND CHECKING THAT THIS MAP IS A TRUE REPRESENTATION THEREOF.

Michael Langhorne

MICHAEL J. LANGHORNE, COLORADO REGISTRATION NO. 36572
 FOR AND ON BEHALF OF
 BOOKCLIFF SURVEY SERVICES, INC.

REFERENCES

- 1) CORRECTIVE DEPENDENT RESURVEY T. 2 S., R. 98 W., 6th P.M (GLO PLAT)
- 2) U.S.G.S. QUAD: Rock School and Square S Ranch, CO


NOTES

- 1) ELEVATIONS BASED ON N.A.V.D. 1988 PUBLISHED COORDINATES.
- 2) LATITUDES AND LONGITUDES ARE BASE ON NAD 83, PUBLISHED COORDINATES
- 3) STATE PLANE COORDINATES ARE BASED ON COLORADO CENTRAL ZONE, U.S. SURVEY FEET.
- 4) ELEVATION MASK SET TO 15"
- 5) GPS OPERATOR J. KIRKPATRICK, OBSERVED A PDOP OF 1.78 FOR SURVEY POINT NUMBER 4000.
- 6) SURFACE AND BOTTOM HOLE LOCATIONS ARE MEASURED 90° FROM SECTION LINES.

WELL LOCATION PLAT Prepared for:
 Williams Production, RMT
 NE1/4 SW1/4, SECTION 14
 T. 2 S., R. 98 W. of the 6th. P.M.
 RIO BLANCO COUNTY, COLORADO

SURVEY DATE:	3/26/10
MAP DATE:	3/31/10
SCALE:	1" = 1000'
PLAT:	1 of 1
PROJECT:	Williams

136 East Third Street
 Rifle, Colorado 81650
 Ph: (970) 625-1330
 Fax: (970) 625-2773

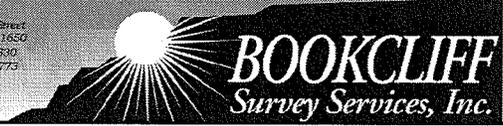

K:\2010\HIGH LANDS\CENTRAL RG 23-14-298\CENTRAL RG 23-14-298.DWG, 3/31/2010 3:54:33 PM, 1:1