


Well Location Plat

Fenno Ranch A1

Section 31, Township 5 South, Range 91 West

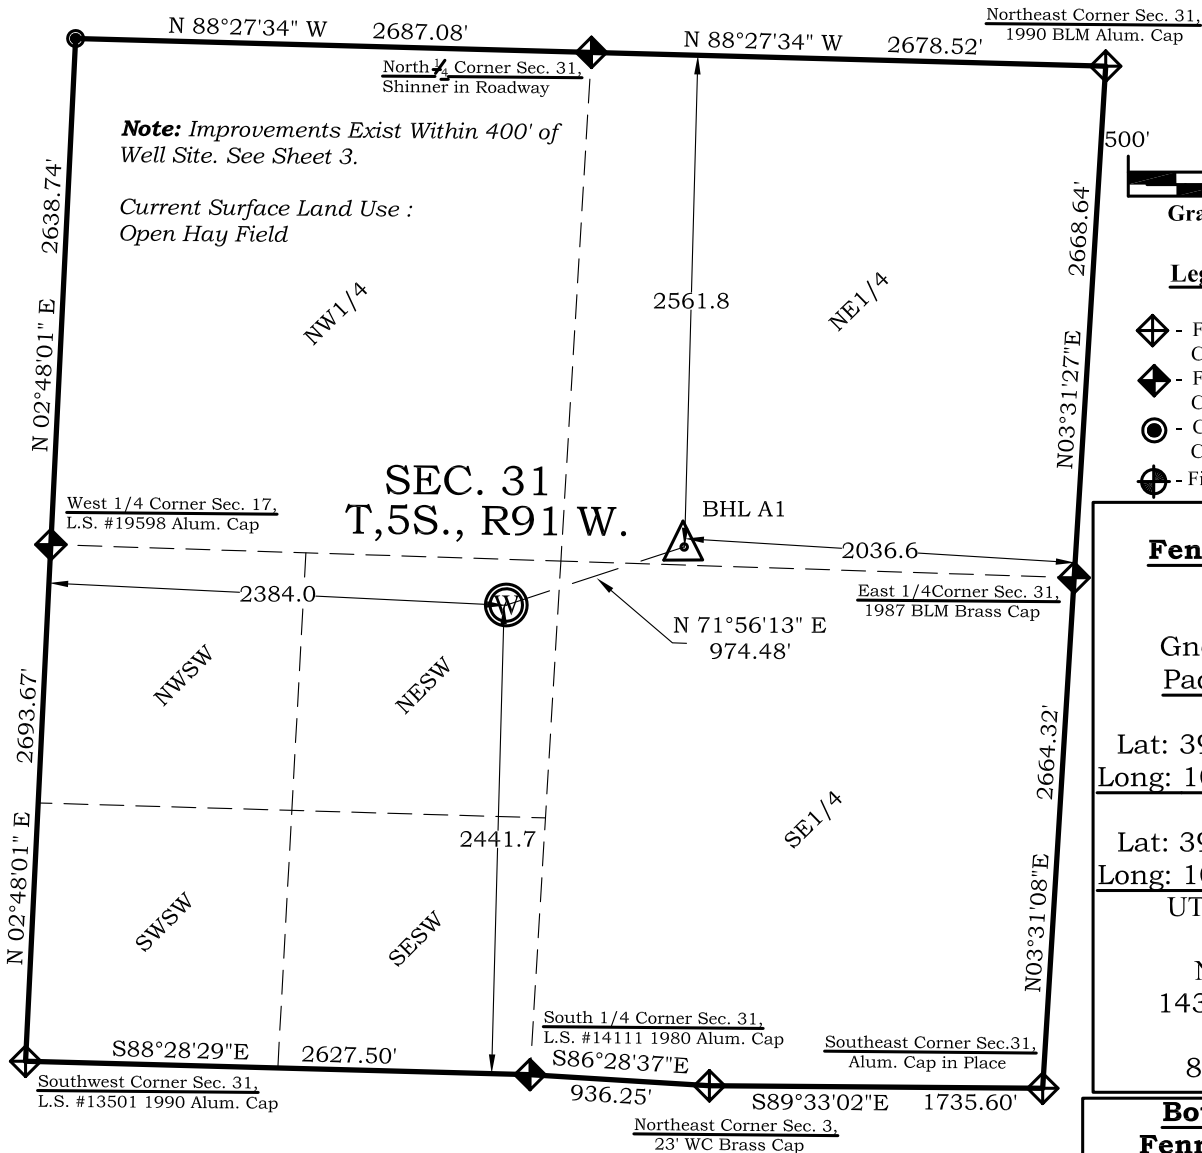

Legend

- ◆ - Field Surveyed Section Corner
- ◆ - Field Surveyed Quarter Corner
- ⊙ - Calculated Section Corner Location
- ⊕ - Field Surveyed 1/16 Corner

Surface:

Fenno Ranch A1

2442' FSL

2384' FWL

Gnd El= 5790.2

Pad El= 5788.0

NAD83

Lat: 39.570775377°N

Long: 107.648359054°W

NAD27

Lat: 39.570794815°N

Long: 107.647743923°W

UTM 13 NORTH

NAD 1983

NORTHING

14381433.763

EASTING

894067.706

Bottom Hole:

Fenno Ranch A1

2562' FNL

2037' FEL

NAD83

Lat: 39.571679166°N

Long: 107.645106421°W

NAD27

Lat: 39.571698601°N

Long: 107.644491400°W

Prepared For Antero Resources

Proposed Fenno Ranch A1 Well Situate in The NE 1/4 SW 1/4
Section 31, Township 5 South, Range 91 West of the 6 th.

Principal Meridian, County of Garfield, State of Colorado

SURVEYOR'S CERTIFICATE

I, SCOTT E. AIBNER, A REGISTERED LAND SURVEYOR, LICENSED UNDER THE LAWS OF THE STATE OF COLORADO DO HEREBY CERTIFY THAT THE SURVEY SHOWN HEREON WAS PREPARED BY RIVER VALLEY SURVEY, INC., FOR ANTERO RESOURCES, BY ME OR UNDER MY DIRECT SUPERVISION AND THAT THIS PLAT IS A TRUE REPRESENTATION THEREOF.

31143

SCOTT E. AIBNER

PROFESSIONAL LAND SURVEYOR

BY: _____
SCOTT E. AIBNER, COLORADO REG. NO. 31143

Notes:

1. LATITUDE AND LONGITUDE COORDINATES ARE DIFFERENTIALLY CORRECTED AND BASED ON PUBLISHED NGS CONTROL STATION "WDP-5". SYSTEM: UTM ZONE: 13 NORTH DATUM: NAD 1983 (CONUS)
2. ELEVATIONS ARE BASED ON NAVD OF 1983.
3. ALL BOTTOM AND TOP HOLE LOCATIONS ARE MEASURED 90 DEGREES FROM SECTION LINE.
4. USGS QUADRANGLE MAP "SILT".
5. CURRENT SURFACE LAND USE: HAY FIELD.
6. PDOP AT THE TIME OF LOCATION OF SURFACE WELL = 2.4



River Valley Survey, Inc.
110 East 3rd. Street, Suite 213
Rifle, Colorado 81650
Ph: 970-379-7846

Project: Fenno Ranch A Pad

Field Date: 06-22-10

Date: 06-24-2010

Scale: 1"= 1000'

Sheet: 1 of 10

Well Location Plat
Prepared For Antero Resources

Situate In:
SW 1/4 Section 31, T5S., R. 91 W. of the
6th P.M., Garfield County, Colorado

