


Well Location Plat

Maves A1

Section 6, Township 6 South, Range 91 West

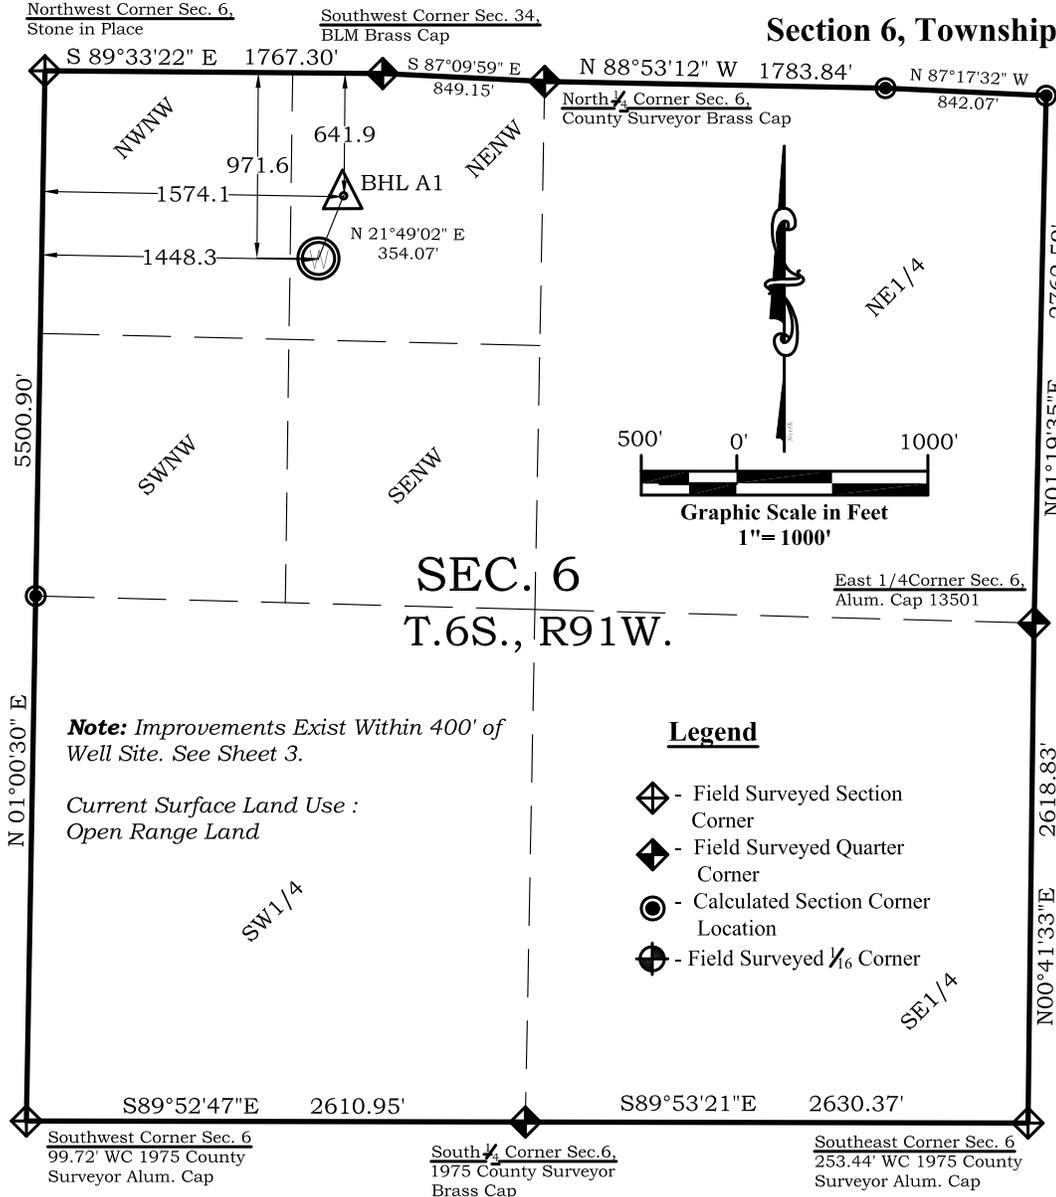

Surface: Maves A1
 972' FNL
 1448' FWL
 Gnd El= 5770.5
 Pad El= 5757.0
NAD83
 Lat: 39.561488839°N
 Long: 107.601759381°W
NAD27
 Lat: 39.561508210°N
 Long: 107.601146106°W
 UTM 13 NORTH
NAD 1983
 NORTHING
 14377668.140
 EASTING
 907104.064

Bottom Hole: Maves A1
 642' FNL
 1574' FWL
NAD83
 Lat: 39.562401129°N
 Long: 107.601326671°W
NAD27
 Lat: 39.562420501°N
 Long: 107.600713400°W

SEC. 6
T.6S., R.91W.

Note: Improvements Exist Within 400' of Well Site. See Sheet 3.
 Current Surface Land Use :
 Open Range Land

Legend

- ◊ - Field Surveyed Section Corner
- ◆ - Field Surveyed Quarter Corner
- ⊙ - Calculated Section Corner Location
- ⊕ - Field Surveyed 1/6 Corner

Prepared For Antero Resources
Proposed Maves A1 Well Situate in The NW 1/4 Section 6,
Township 6 South, Range 91 West of the 6 th. Principal
Meridian, County of Garfield, State of Colorado

SURVEYOR'S CERTIFICATE

I, SCOTT E. AIBNER, A REGISTERED LAND SURVEYOR, LICENSED UNDER THE LAWS OF THE STATE OF COLORADO DO HEREBY CERTIFY THAT THE SURVEY SHOWN HEREON WAS PREPARED BY RIVER VALLEY SURVEY, INC., FOR ANTERO RESOURCES, BY ME OR UNDER MY DIRECT SUPERVISION AND THAT THIS PLAT IS A TRUE REPRESENTATION THEREOF.



BY: SCOTT E. AIBNER, COLORADO REG. NO. 31143

Notes:

1. LATITUDE AND LONGITUDE COORDINATES ARE DIFFERENTIALLY CORRECTED AND BASED ON PUBLISHED NGS CONTROL STATION "WDP-5". SYSTEM: UTM ZONE: 13 NORTH DATUM: NAD 1983 (CONUS)
2. ELEVATIONS ARE BASED ON NAVD OF 1983.
3. ALL BOTTOM AND TOP HOLE LOCATIONS ARE MEASURED 90 DEGREES FROM SECTION LINE.
4. USGS QUADRANGLE MAP "SILT".
5. CURRENT SURFACE LAND USE: OPEN RANGE LANDS.
6. PDOP AT THE TIME OF LOCATION OF SURFACE WELL = 2.8



River Valley Survey, Inc.
 110 East 3rd. Street, Suite 213
 Rifle, Colorado 81650
 Ph: 970-379-7846

Project: Maves A PAD	
Field Date: 05-18-10	Scale: 1"= 1000'
Date: 06-02-2010	Sheet: 1 of 9

Well Location Plat
Prepared For Antero Resources
Situate In:
 NW 1/4 Section 6, T6S., R. 91 W. of the
 6th P.M., Garfield County, Colorado

