


SITE DETAIL

2 OF 2


THIS MAP IS A GIS EXHIBIT AND DOES NOT REPRESENT A BOUNDARY SURVEY.

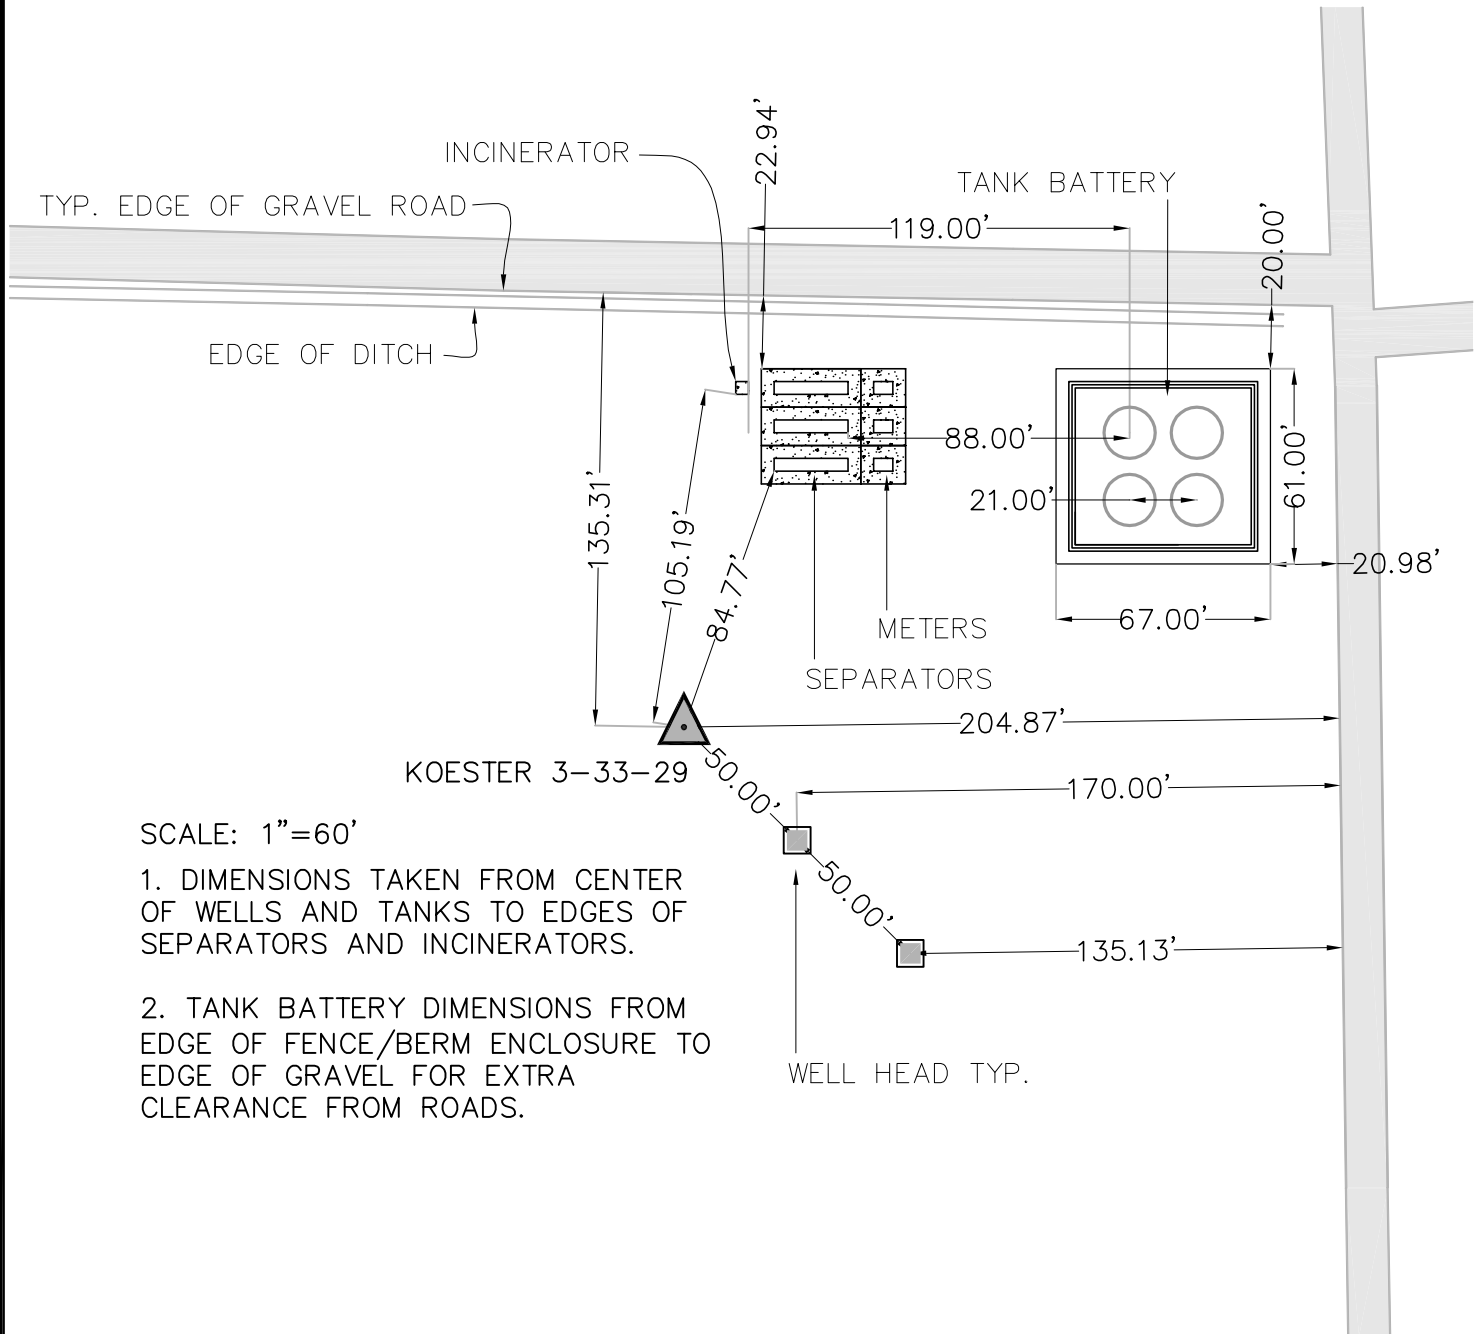

SCALE: 1"=60'

1. DIMENSIONS TAKEN FROM CENTER OF WELLS AND TANKS TO EDGES OF SEPARATORS AND INCINERATORS.
2. TANK BATTERY DIMENSIONS FROM EDGE OF FENCE/BERM ENCLOSURE TO EDGE OF GRAVEL FOR EXTRA CLEARANCE FROM ROADS.

TYPICAL BATTERY AND SEPARATOR ENCLOSURES

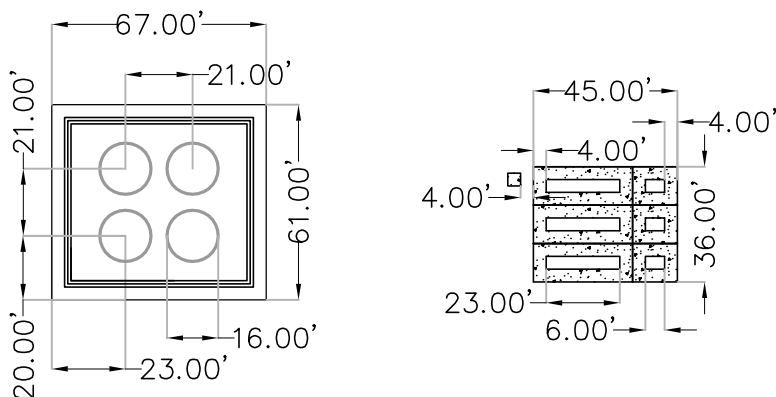

= PROPOSED WELL LOCATION



= OTHER WELL LOCATION



EXHIBIT MAP
SCALE: 1"=60'



ENGINEERING
PLANNING
SURVEYING

1860 Lefthand Circle, Suite A
Longmont, CO 80501
P 303.682.1131
F 303.682.1149