

K. P. Kauffman Company, Inc.

Frank #13-32-35R

SWSW section 32-T4N-R67W

Weld Co., Colorado

Directional plot

Well Plan

Well Name	Vertical Section Azimuth	Units
Frank #13-32-35R	129.87	ft,°/100ft

www.makinhole.com

MD*	INC*	AZI*	TVD*	N*	E*	DLS*	Vert. Sec.*	Description	Reference Note
0.00	0.00	0.0	0.00	0.00	0.00		0.00	tie point RKB	
100.00	0.00	0.0	100.00	0.00	0.00	0.00	0.00	vertical	
200.00	0.00	0.0	200.00	0.00	0.00	0.00	0.00	vertical	
300.00	0.00	0.0	300.00	0.00	0.00	0.00	0.00	vertical	
400.00	0.00	0.0	400.00	0.00	0.00	0.00	0.00	vertical	
500.00	0.00	0.0	500.00	0.00	0.00	0.00	0.00	vertical	
600.00	0.00	0.0	600.00	0.00	0.00	0.00	0.00	vertical	
700.00	0.00	0.0	700.00	0.00	0.00	0.00	0.00	vertical	
800.00	0.00	0.0	800.00	0.00	0.00	0.00	0.00	vertical	
900.00	0.00	0.0	900.00	0.00	0.00	0.00	0.00	vertical	
1000.00	0.00	0.0	1000.00	0.00	0.00	0.00	0.00	vertical	
1100.00	0.00	0.0	1100.00	0.00	0.00	0.00	0.00	vertical	
1200.00	0.00	0.0	1200.00	0.00	0.00	0.00	0.00	End vertical KOP	
1300.00	3.85	129.9	1299.92	-2.15	2.58	3.85	3.36	build	
1400.00	7.70	129.9	1399.40	-8.60	10.30	3.85	13.42	build	
1500.00	11.55	129.9	1497.97	-19.32	23.13	3.85	30.14	build	
1600.00	15.40	129.9	1595.20	-34.25	41.01	3.85	53.43	build	
1700.00	19.25	129.9	1690.65	-53.34	63.86	3.85	83.21	build	
1800.00	23.10	129.9	1783.88	-76.49	91.58	3.85	119.32	build	
1900.00	26.95	129.9	1874.47	-103.60	124.04	3.85	161.62	build	
2000.00	30.80	129.9	1962.02	-134.55	161.10	3.85	209.90	build	
2076.10	33.73	129.9	2026.37	-160.59	192.28	3.85	250.52	End build BUILD	
2100.00	33.23	129.9	2046.30	-169.04	202.40	2.09	263.70	drop/invert	
2200.00	31.14	129.9	2130.93	-203.18	243.28	2.09	316.96	drop/invert	
2300.00	29.05	129.9	2217.45	-235.32	281.76	2.09	367.10	drop/invert	
2400.00	26.96	129.9	2305.73	-265.41	317.79	2.09	414.05	drop/invert	
2500.00	24.86	129.9	2395.68	-293.42	351.33	2.09	457.74	drop/invert	
2600.00	22.77	129.9	2487.15	-319.30	382.33	2.09	498.13	drop/invert	
2700.00	20.68	129.9	2580.04	-343.03	410.74	2.09	535.14	drop/invert	

MD*	INC*	AZI*	TVD*	N*	E*	DLS*	Vert. Sec.*	Description	Reference Note
2800.00	18.59	129.9	2674.22	-364.57	436.53	2.09	568.75	drop/invert	
2900.00	16.50	129.9	2769.57	-383.90	459.67	2.09	598.89	drop/invert	
3000.00	14.41	129.9	2865.95	-400.98	480.12	2.09	625.53	drop/invert	
3100.00	12.32	129.9	2963.23	-415.79	497.85	2.09	648.64	drop/invert	
3200.00	10.23	129.9	3061.30	-428.32	512.85	2.09	668.19	drop/invert	
3300.00	8.13	129.9	3160.01	-438.54	525.10	2.09	684.14	drop/invert	
3400.00	6.04	129.9	3259.24	-446.45	534.57	2.09	696.48	drop/invert	
3500.00	3.95	129.9	3358.86	-452.04	541.25	2.09	705.19	drop/invert	
3600.00	1.86	129.9	3458.72	-455.28	545.14	2.09	710.26	drop/invert	
3700.00	0.23	309.9	3558.71	-456.20	546.23	2.09	711.68	drop/invert	
3731.29	0.89	309.9	3590.00	-456.00	546.00	2.09	711.37	End drop/invert	TOP OF DROP
3800.00	0.69	309.9	3658.70	-455.40	545.28	0.29	710.43	build/invert	
3900.00	0.40	309.9	3758.69	-454.79	544.55	0.29	709.49	build/invert	
4000.00	0.11	309.9	3858.69	-454.51	544.22	0.29	709.05	build/invert	
4100.00	0.19	129.9	3958.69	-454.55	544.27	0.29	709.12	build/invert	
4200.00	0.48	129.9	4058.69	-454.92	544.71	0.29	709.69	build/invert	
4300.00	0.77	129.9	4158.69	-455.62	545.54	0.29	710.78	build/invert	
4341.32	0.89	129.9	4200.00	-456.00	546.00	0.29	711.37	End build/invert	TOP OF SUSSEX
4400.00	0.65	129.9	4258.68	-456.50	546.60	0.40	712.16	drop/invert	
4500.00	0.25	129.9	4358.67	-457.01	547.20	0.40	712.94	drop/invert	
4600.00	0.16	309.9	4458.67	-457.06	547.27	0.40	713.02	drop/invert	
4700.00	0.56	309.9	4558.67	-456.66	546.79	0.40	712.40	drop/invert	
4781.34	0.89	309.9	4640.00	-456.00	546.00	0.40	711.37	End drop/invert	TOP OF SHANNON
4800.00	0.87	309.9	4658.66	-455.82	545.78	0.08	711.09	drop/invert	
4900.00	0.79	309.9	4758.65	-454.88	544.66	0.08	709.63	drop/invert	
5000.00	0.72	309.9	4858.64	-454.04	543.65	0.08	708.31	drop/invert	
5100.00	0.64	309.9	4958.64	-453.28	542.74	0.08	707.13	drop/invert	
5200.00	0.56	309.9	5058.63	-452.60	541.93	0.08	706.07	drop/invert	
5300.00	0.49	309.9	5158.63	-452.01	541.23	0.08	705.15	drop/invert	
5400.00	0.41	309.9	5258.62	-451.51	540.62	0.08	704.37	drop/invert	
5500.00	0.33	309.9	5358.62	-451.09	540.12	0.08	703.72	drop/invert	

MD*	INC*	AZI*	TVD*	N*	E*	DLS*	Vert. Sec.*	Description	Reference Note
5600.00	0.26	309.9	5458.62	-450.76	539.73	0.08	703.20	drop/invert	
5700.00	0.18	309.9	5558.62	-450.52	539.43	0.08	702.82	drop/invert	
5800.00	0.10	309.9	5658.62	-450.36	539.24	0.08	702.57	drop/invert	
5900.00	0.03	309.9	5758.62	-450.28	539.15	0.08	702.45	drop/invert	
6000.00	0.05	129.9	5858.62	-450.29	539.17	0.08	702.47	drop/invert	
6100.00	0.13	129.9	5958.62	-450.39	539.28	0.08	702.62	drop/invert	
6200.00	0.20	129.9	6058.62	-450.57	539.50	0.08	702.91	drop/invert	
6300.00	0.28	129.9	6158.62	-450.84	539.82	0.08	703.33	drop/invert	
6400.00	0.36	129.9	6258.61	-451.20	540.25	0.08	703.88	drop/invert	
6500.00	0.43	129.9	6358.61	-451.64	540.78	0.08	704.57	drop/invert	
6600.00	0.51	129.9	6458.61	-452.17	541.41	0.08	705.39	drop/invert	
6700.00	0.59	129.9	6558.60	-452.78	542.14	0.08	706.35	drop/invert	
6800.00	0.66	129.9	6658.60	-453.48	542.98	0.08	707.44	drop/invert	
6900.00	0.74	129.9	6758.59	-454.26	543.92	0.08	708.66	drop/invert	
7000.00	0.82	129.9	6858.58	-455.13	544.96	0.08	710.02	drop/invert	
7091.43	0.89	129.9	6950.00	-456.00	546.00	0.08	711.37	End drop/invert	TOP OF NIOBRARA
7100.00	0.84	129.9	6958.57	-456.08	546.10	0.59	711.50	build/invert	
7200.00	0.24	129.9	7058.57	-456.69	546.82	0.59	712.44	build/invert	
7300.00	0.35	309.9	7158.57	-456.63	546.75	0.59	712.36	build/invert	
7391.44	0.89	309.9	7250.00	-456.00	546.00	0.59	711.37	End build/invert	TOP OF FT HAYS
7400.00	0.13	309.9	7258.56	-455.95	545.94	8.86	711.30	build/invert	
7411.44	0.89	129.9	7270.00	-456.00	546.00	8.86	711.37	End build/invert	TOP OF CODELL
7500.00	0.54	129.9	7358.55	-456.71	546.84	0.39	712.47	drop/invert	
7600.00	0.14	129.9	7458.55	-457.09	547.30	0.39	713.07	drop/invert	
7700.00	0.25	309.9	7558.55	-457.03	547.23	0.39	712.97	drop/invert	
7800.00	0.64	309.9	7658.55	-456.53	546.63	0.39	712.19	drop/invert	
7861.46	0.89	309.9	7720.00	-456.00	546.00	0.39	711.37	End drop/invert	TOP OF J-SAND
7900.00	0.53	309.9	7758.54	-455.70	545.64	0.93	710.90	build/invert	
8000.00	0.41	129.9	7858.54	-455.63	545.55	0.93	710.79	build/invert	
8051.47	0.89	129.9	7910.00	-456.00	546.00	0.93	711.37	End build/invert	TD

DIRECTIONAL PLAN

WELL LOCATION CERTIFICATE

THIS MAP IS A GIS EXHIBIT AND DOES NOT REPRESENT A BOUNDARY SURVEY.

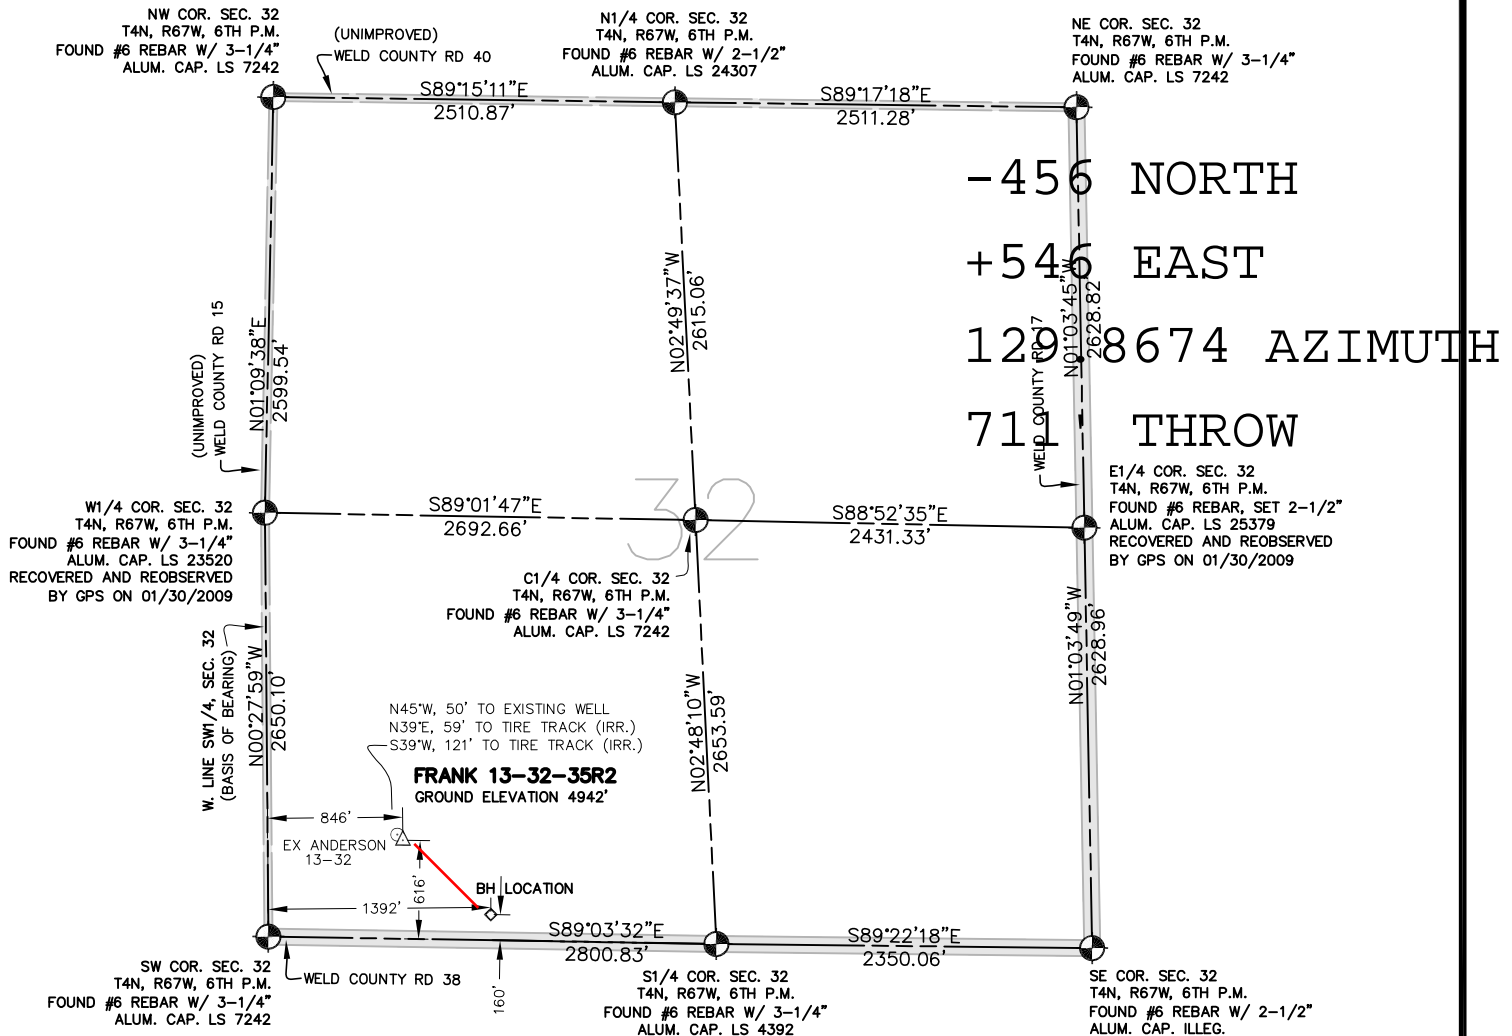


EXHIBIT MAP



WELL LOCATION CERTIFICATE

IN ACCORDANCE WITH A REQUEST FROM SHERRY GLASS OF KP KAUFFMAN INC., CIVILARTS, INC. HAS DETERMINED THE LOCATION OF FRANK 13-32-35R2 WELL SITE TO BE 846' FWL AND 616' FSL AS MEASURED AT NINETY (90) DEGREES FROM THE SECTION LINES OF SECTION 32, T4N, R67W, OF THE 6TH P.M., WELD COUNTY, CO.

LEGEND

- = FOUND SURVEY MONUMENT
- = ROAD
- (C) = CALCULATED DIMENSION
- △ = PROPOSED WELL LOCATION
- ◇ = BOTTOM OF HOLE LOCATION
- = OTHER PROPOSED WELL LOCATION
- ⊙ = EXISTING WELL LOCATION

NOTES

1. BEARINGS SHOWN ON THIS MAP ARE BASED UPON GPS OBSERVATIONS MADE ON 01/25/2007 AND 01/30/2009 BY KIPPER GOLDSBERRY BETWEEN THE SOUTHWEST CORNER AND THE W1/4 CORNER OF SECTION 32, T4N, R67W, OF THE 6TH P.M., HAVING A BEARING OF N00°27'59"W, AS MONUMENTED AND SHOWN HEREON.
2. ELEVATIONS ARE BASED UPON NAVD 88 DATUM.
3. THE LOCATION FALLS IN AN AGRICULTURAL FIELD.

PROPOSED SURFACE HOLE DATA

(NAD 83)
 LATITUDE: 40.26423 N
 LONGITUDE: 104.92029 W
 PDOP: <6

NOTICE

ACCORDING TO COLORADO LAW YOU MUST COMMENCE ANY LEGAL ACTION BASED UPON ANY DEFECT IN THIS SURVEY WITHIN THREE YEARS AFTER YOU FIRST DISCOVERED SUCH DEFECT. IN NO EVENT MAY ANY ACTION BASED UPON ANY DEFECT IN THIS SURVEY BE COMMENCED MORE THAN TEN YEARS FROM THE DATE OF THE CERTIFICATION SHOWN HEREON.

I HEREBY CERTIFY THAT THIS WELL LOCATION CERTIFICATE WAS PREPARED UNDER MY RESPONSIBLE CHARGE ON 02/18/2010 FOR AND ON BEHALF OF KP KAUFFMAN, INC. THAT IT IS NOT A LAND SURVEY PLAT OR AN IMPROVEMENT SURVEY PLAT, AND THAT IT IS NOT TO BE RELIED UPON FOR ESTABLISHMENT OF FENCE, BUILDING OR OTHER FUTURE IMPROVEMENT LINES.

PETER D. STEGER
 COLORADO REGISTERED PROFESSIONAL
 LAND SURVEYOR NO. 25379

DATE: FEBRUARY 18, 2010



ENGINEERING :: 1860 Lefthand Circle, Suite A
 PLANNING :: Longmont, CO 80501
 SURVEYING :: P 303.682.1131
 F 303.682.1149