


PAD LAYOUT DRAWING BUCKSHOT 36-9-64

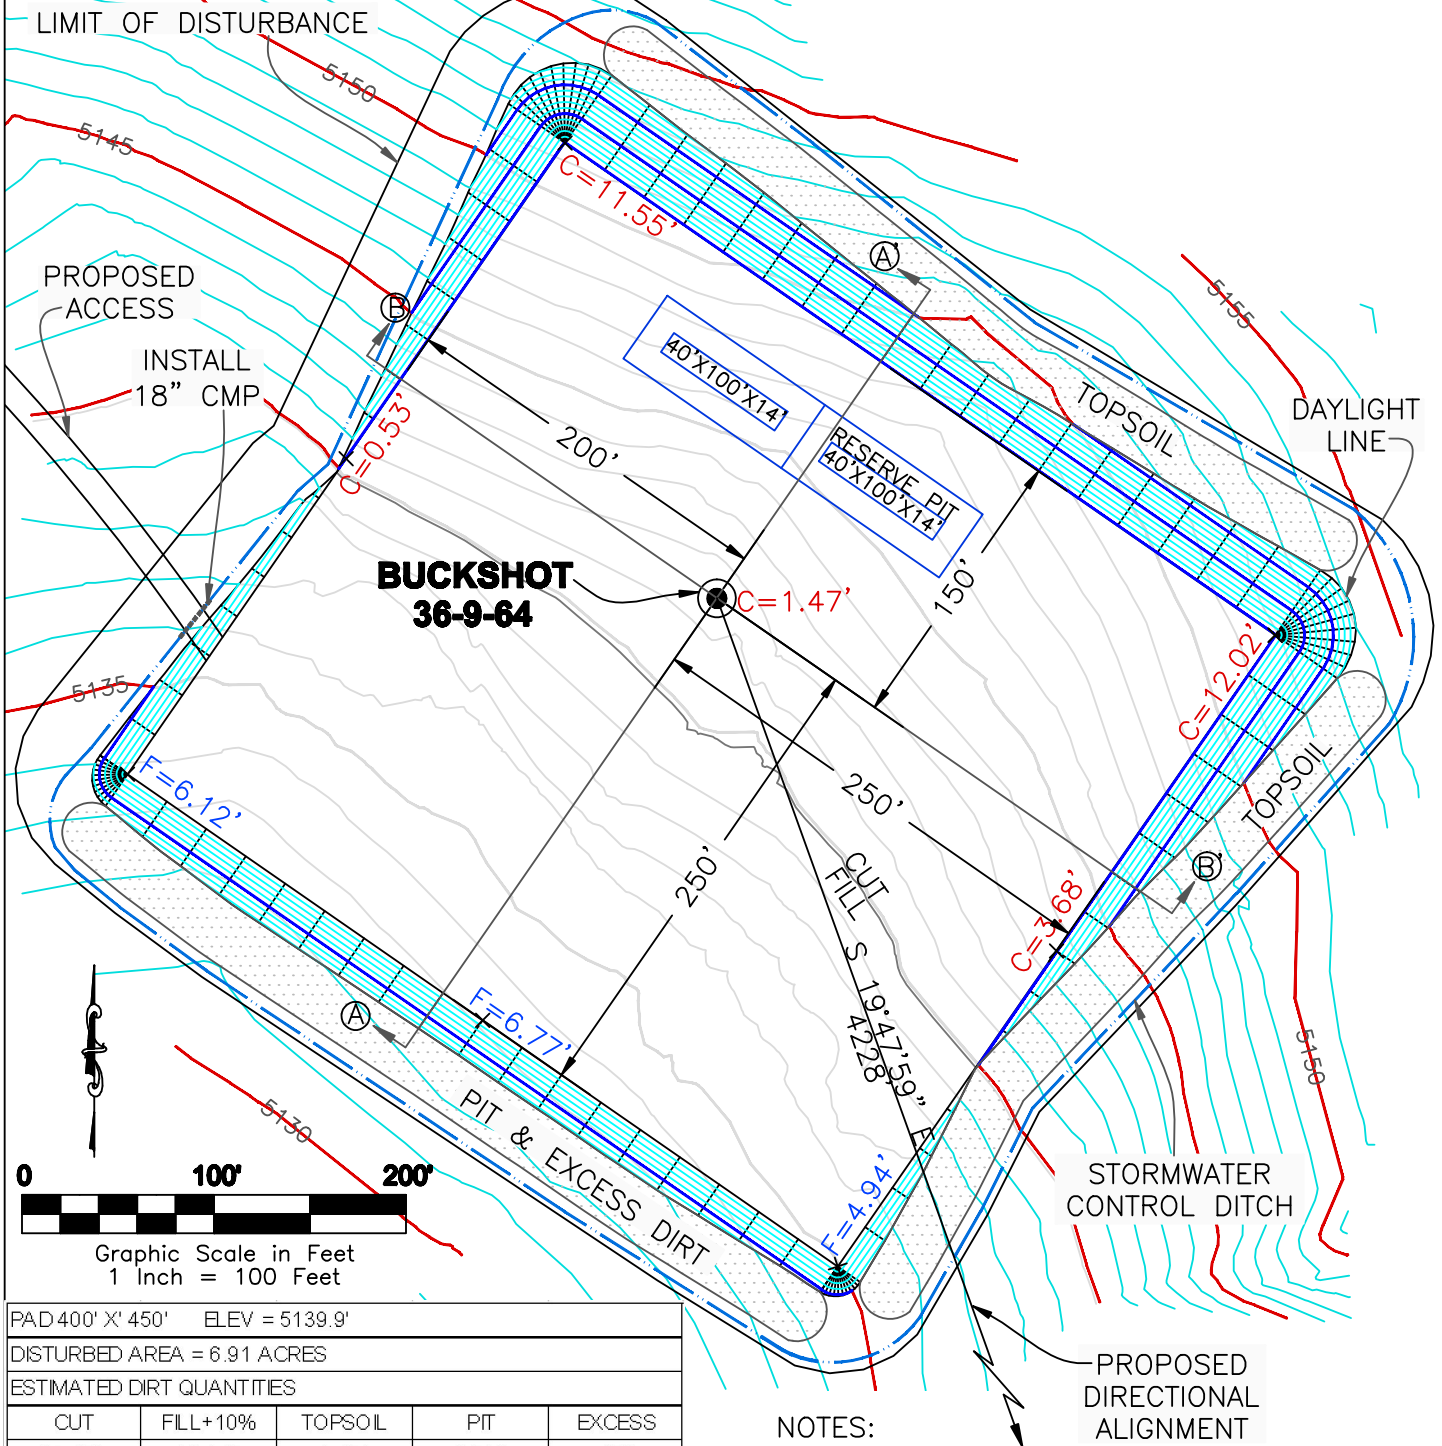

Graphic Scale in Feet
1 Inch = 100 Feet

PAD 400' X' 450' ELEV = 5139.9'

DISTURBED AREA = 6.91 ACRES

ESTIMATED DIRT QUANTITIES

CUT	FILL+10%	TOPSOIL	PIT	EXCESS
22,158	13,815	8,173	2,515	170

NOTE: VOLUMES IN CUBIC YARDS. TOPSOIL VOL (12" DEPTH)
IS INCLUDED IN TOTAL CUT VALUE ABOVE. PIT NOT INCLUDED
IN TOTAL EXCESS VOLUME.

NOTES:

- 1) 10% ALLOWANCE IS MADE FOR SOIL EXPANSION.
- 2) PIT LOCATION & SIZE TO BE DETERMINED AT TIME OF CONSTRUCTION


WESTERN LAND SERVICES
Sheridan, WY 82801 (307)673-1817

DP: L...Slawson/Permitting_Booklets/Buckshot Date: 6/08/2010

SLAWSON EXPLORATION COMPANY, INC
BUCKSHOT 36-9-64

SL: NW1/4 NW1/4, SECTION 36, T9N R64W
BL: SE1/4 SW1/4, SECTION 36, T9N R64W
6TH PM, WELD COUNTY, COLORADO