
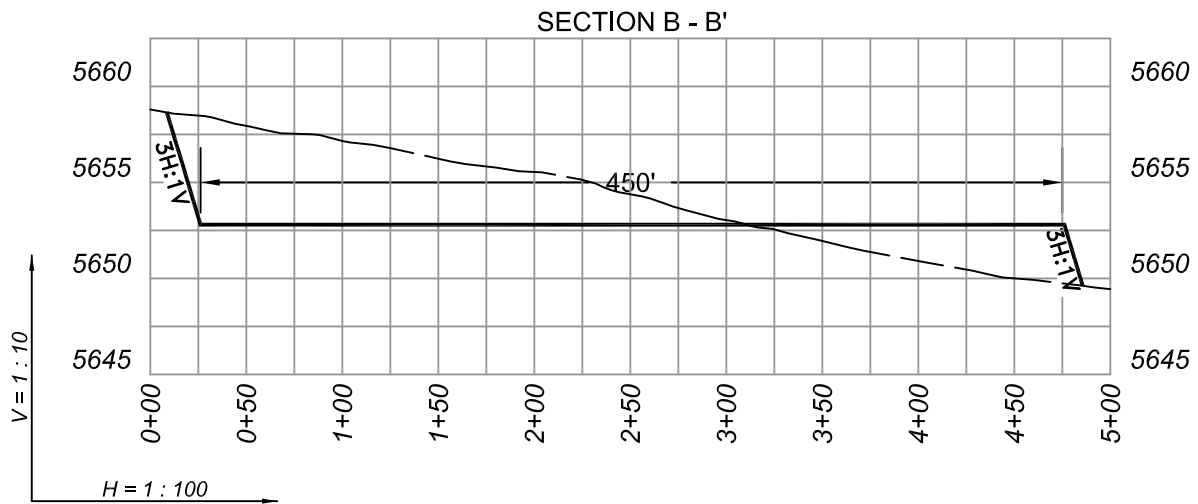


CONSTRUCTION LAYOUT DRAWING

2 OF 2

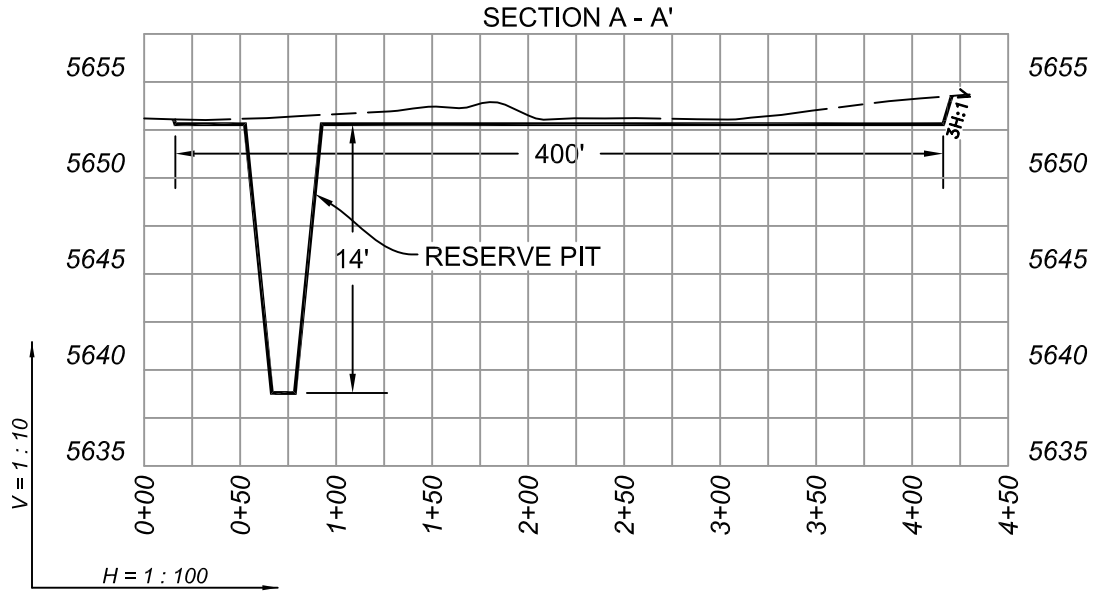

--- Existing Ground

— Proposed Grade

4/22/2010


WESTERN LAND SERVICES
 Sheridan, WY 82801 (307)673-1817

SLAWSON EXPLORATION COMPANY, INC
 OUTLAW 16-11-66

SE1/4 SE1/4 SECTION 16, T11N R66W
 6TH PM, WELD COUNTY, COLORADO