


VEGETATION:
NATIVE GRASSES

SURFACE USE:
RANGELAND

PAD LAYOUT

OUTLAW 16-11-66

PROPOSED DIRECTIONAL
ALIGNMENT OUTLAW 16-11-66
N 19°02'05"W 4,257'

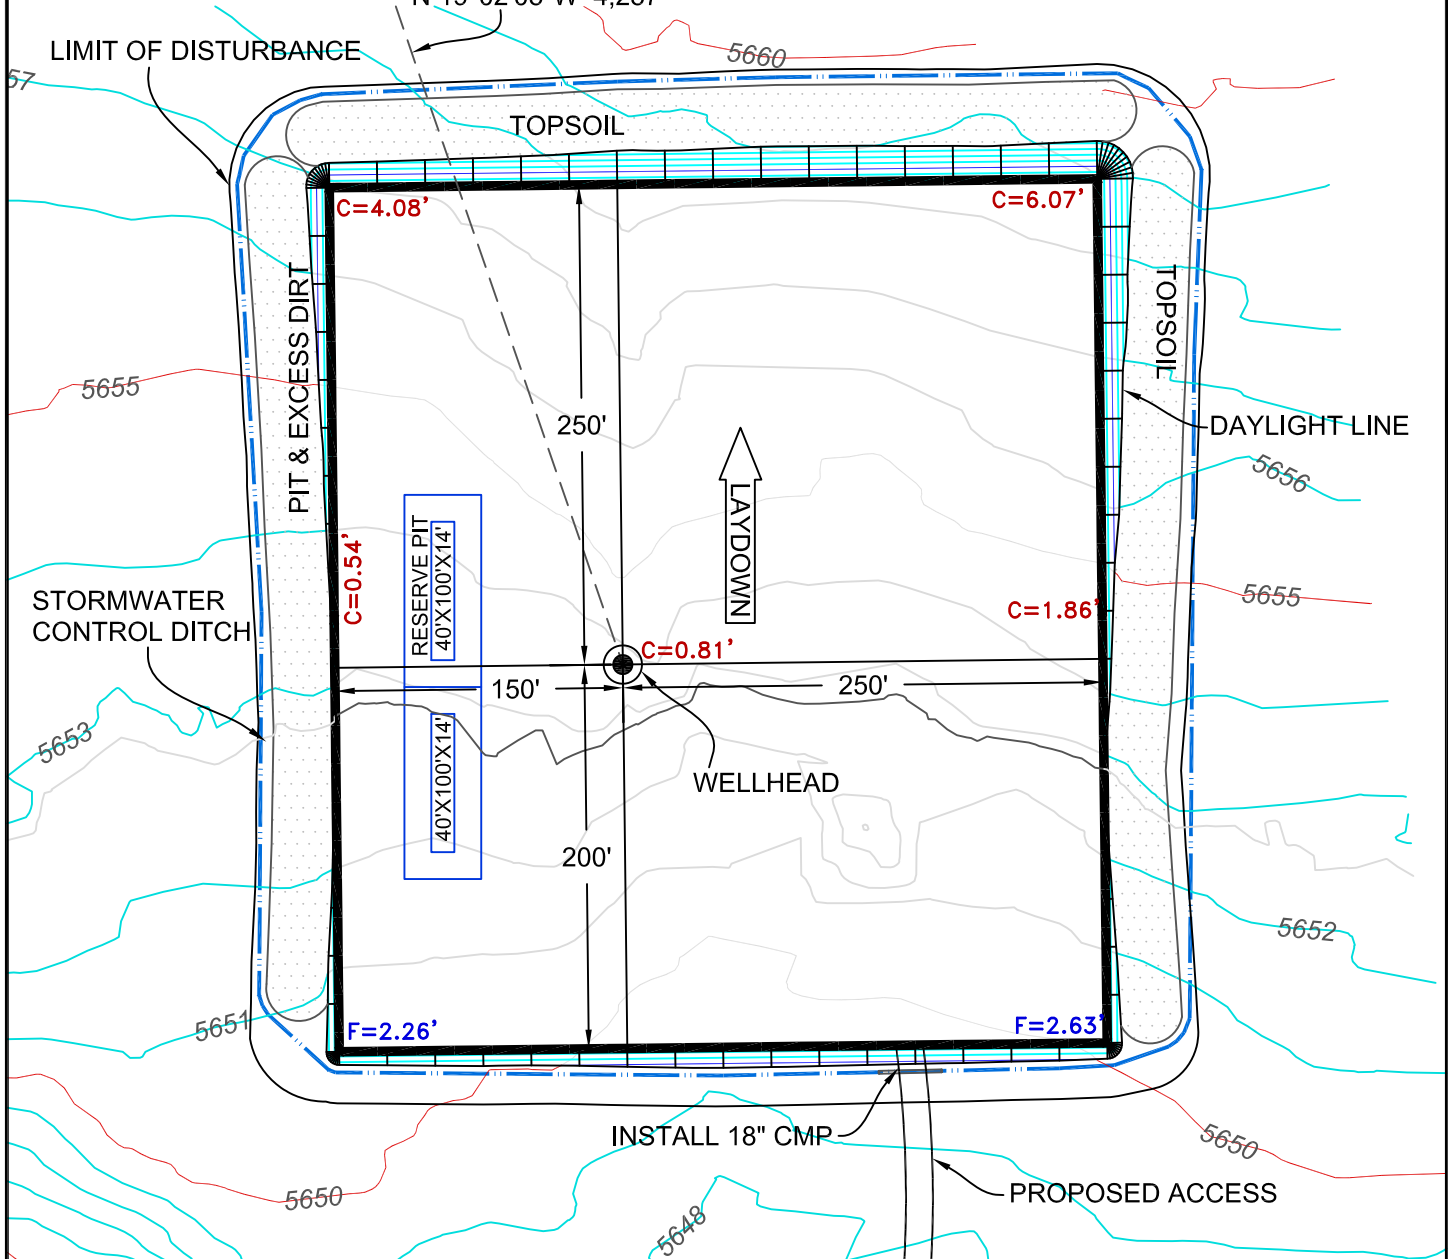

NOTES:

- 1) 10% ALLOWANCE IS MADE FOR SOIL EXPANSION.
- 2) PIT LOCATION & SIZE TO BE DETERMINED AT TIME OF CONSTRUCTION



Graphic Scale in Feet
1 Inch = 1000 Feet

PAD 400' X 450' ELEV = 5652.8'				
DISTURBED AREA = 6.04 ACRES				
ESTIMATED DIRT QUANTITIES				
CUT	FILL	TOPSOIL	PIT	EXCESS
11,822	3,981	7,279	2,515	163
NOTE: VOLUMES IN CUBIC YARDS. TOPSOIL VOL (12" DEPTH) IS INCLUDED IN TOTAL CUT VALUE ABOVE. PIT NOT INCLUDED IN TOTAL EXCESS VOLUME.				

4/22/2010 Rev: 5/03/2010


WESTERN LAND SERVICES
Sheridan, WY 82801 (307)673-1817

DP: L:\...Slawson\Permitting_Booklets\Outlaw... Date: 4-15-10

SLAWSON EXPLORATION COMPANY, INC
OUTLAW 16-11-66

SL: SE1/4SE1/4, S.16, T11N-R66W
BL: NW1/4 NE1/4, S.16, T11N-R66W
6TH P.M., WELD COUNTY, COLORADO