


CONSTRUCTION LAYOUT DRAWING

1 OF 2

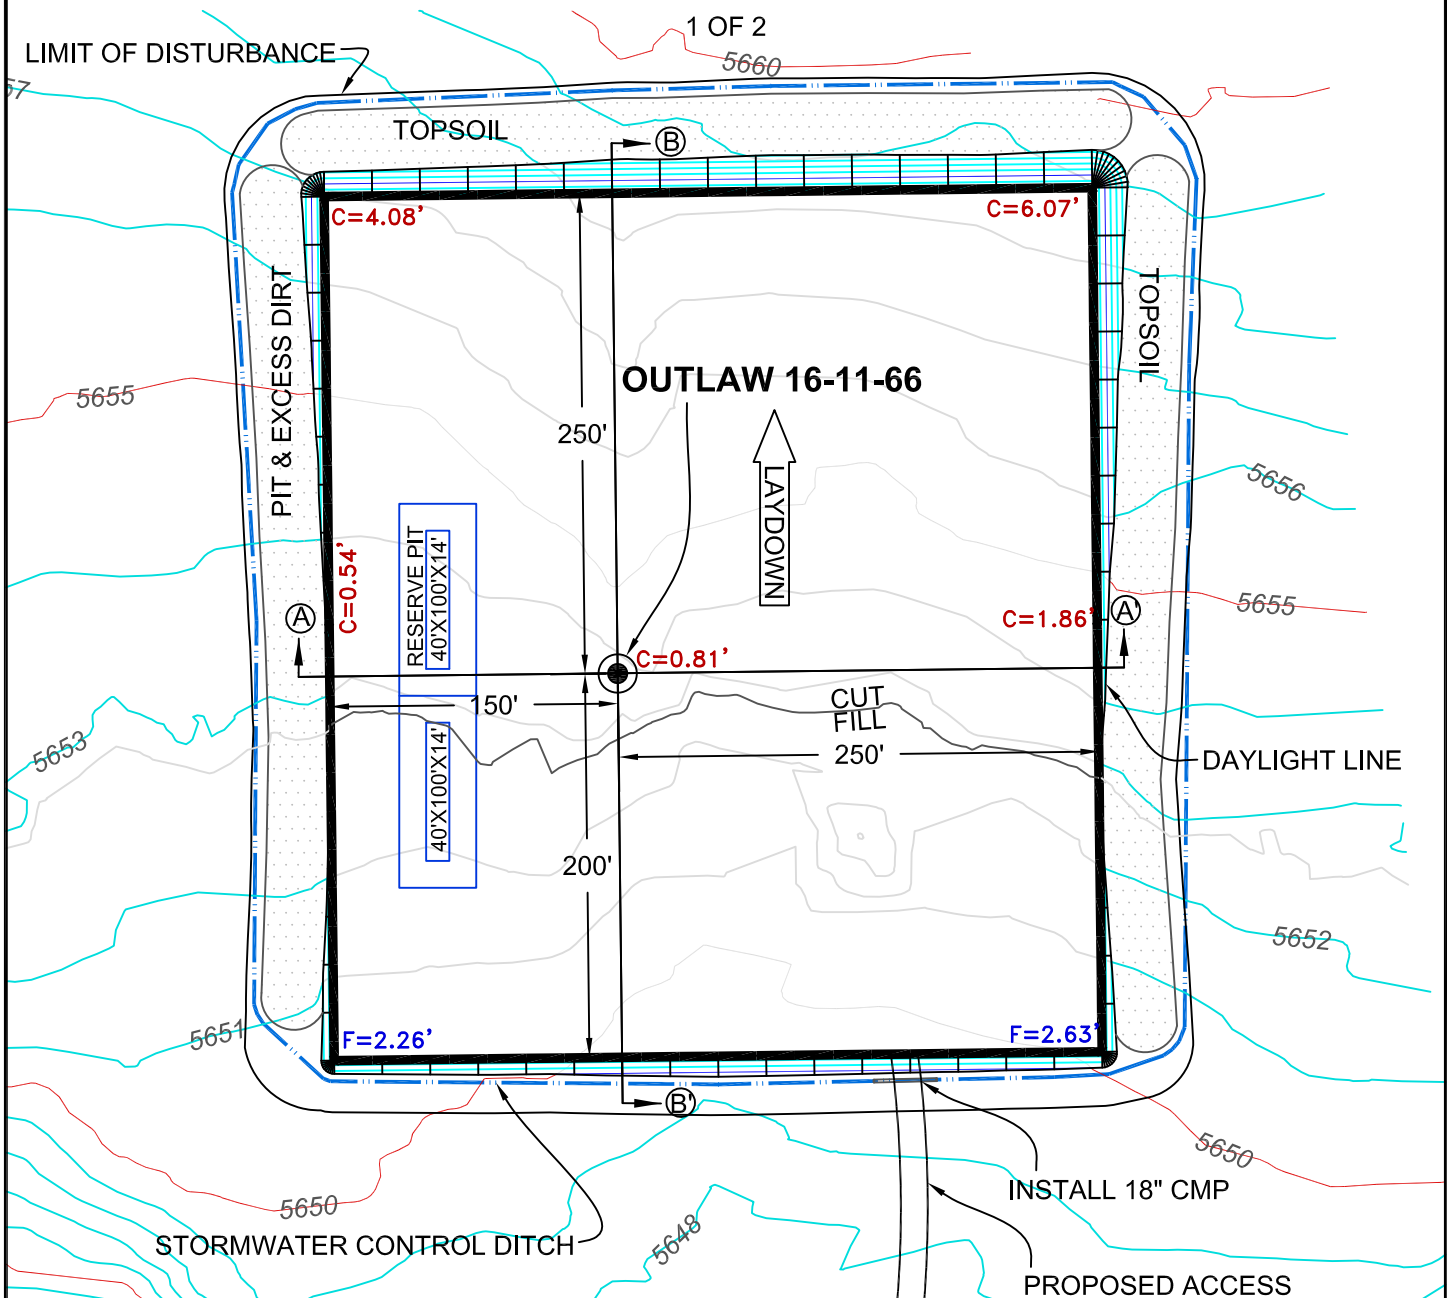


NOTES:

- 1) 10% ALLOWANCE IS MADE FOR SOIL EXPANSION.
- 2) PIT LOCATION & SIZE TO BE DETERMINED AT TIME OF CONSTRUCTION

PAD 400' X 450' ELEV = 5652.8'				
DISTURBED AREA = 6.04 ACRES				
ESTIMATED DIRT QUANTITIES				
CUT	FILL	TOPSOIL	PIT	EXCESS
11,822	3,981	7,279	2,515	163
NOTE: VOLUMES IN CUBIC YARDS. TOPSOIL VOL (12" DEPTH) IS INCLUDED IN TOTAL CUT VALUE ABOVE. PIT NOT INCLUDED IN TOTAL EXCESS VOLUME.				

4/22/2010

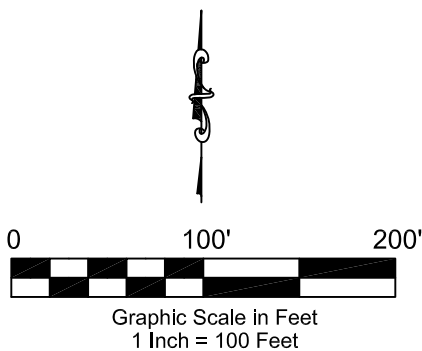


WESTERN LAND SERVICES
Sheridan, WY 82801 (307)673-1817

SLAWSON EXPLORATION COMPANY, INC
OUTLAW 16-11-66
SE1/4 SE1/4 SECTION 16, T11N R66W
6TH PM, WELD COUNTY, COLORADO