


Pioneer Natural Resources  
 OPERATOR  
 Icehouse 23-34  
 WELL NAME & NO  
 Sec 34, T 31 S, R 66 W  
 LOCATION  
 Las Animas County, Colorado  
 COUNTY & STATE  
 June 09, 2010  
 DATE



SCALE:  
 1" = 50'

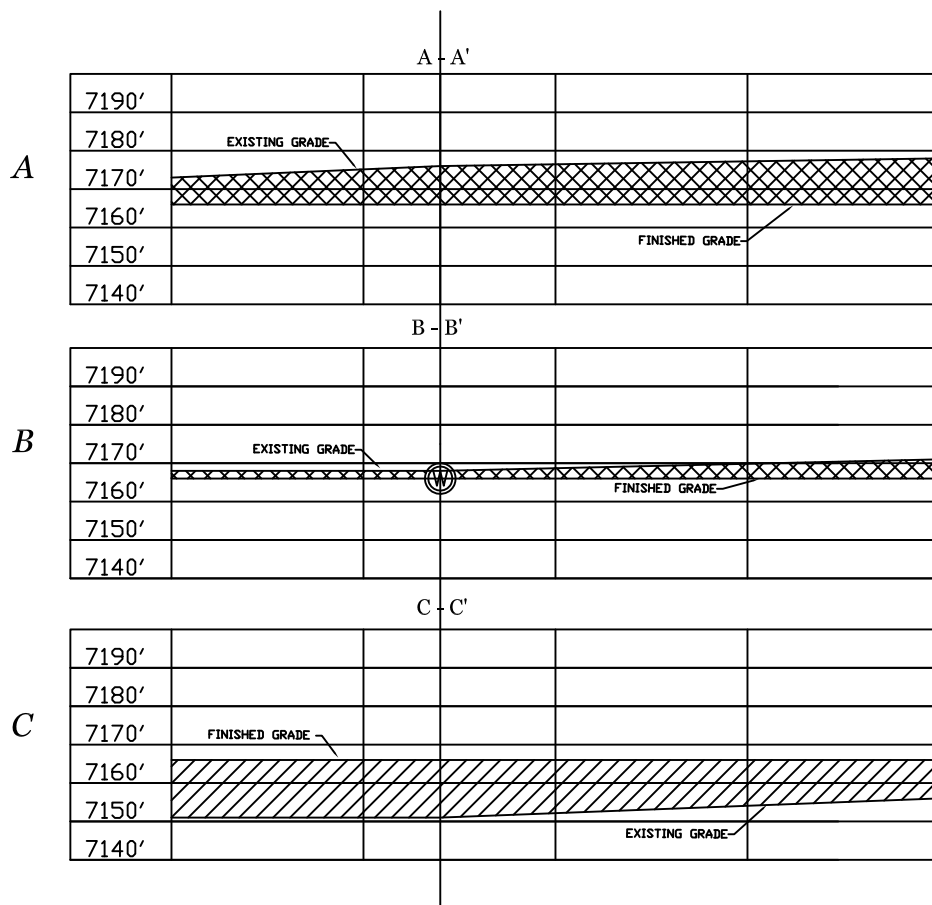

SCALE:  
 HORZ: 1" = 50'  
 VERT: 1" = 50'

GRADE: 14.3% North - South

### LEGEND



CUT



FILL

SHIELDS SURVEY L<sup>td</sup>. C<sup>o</sup>.  
 Raton, New Mexico 87740  
 (575)445-1232