

# T4S, R96W, 6th P.M.


# EnCana OIL & GAS (USA) INC.

1953 Brass Cap,  
0.8' High, Mound  
of Stones  
Lat: 39.666042°  
Long: 108.126567°

1953 Brass Cap,  
0.6' High, Steel Post  
Lat: 39.666053°  
Long: 108.117142°

1953 Brass Cap,  
0.4' High, Steel Post  
Lat: 39.666064°  
Long: 108.107683°

Well location, SGU 8516A-36 B36 496, located  
as shown in Lot 2 of Section 36, T4S, R96W,  
6th P.M., Garfield County, Colorado.

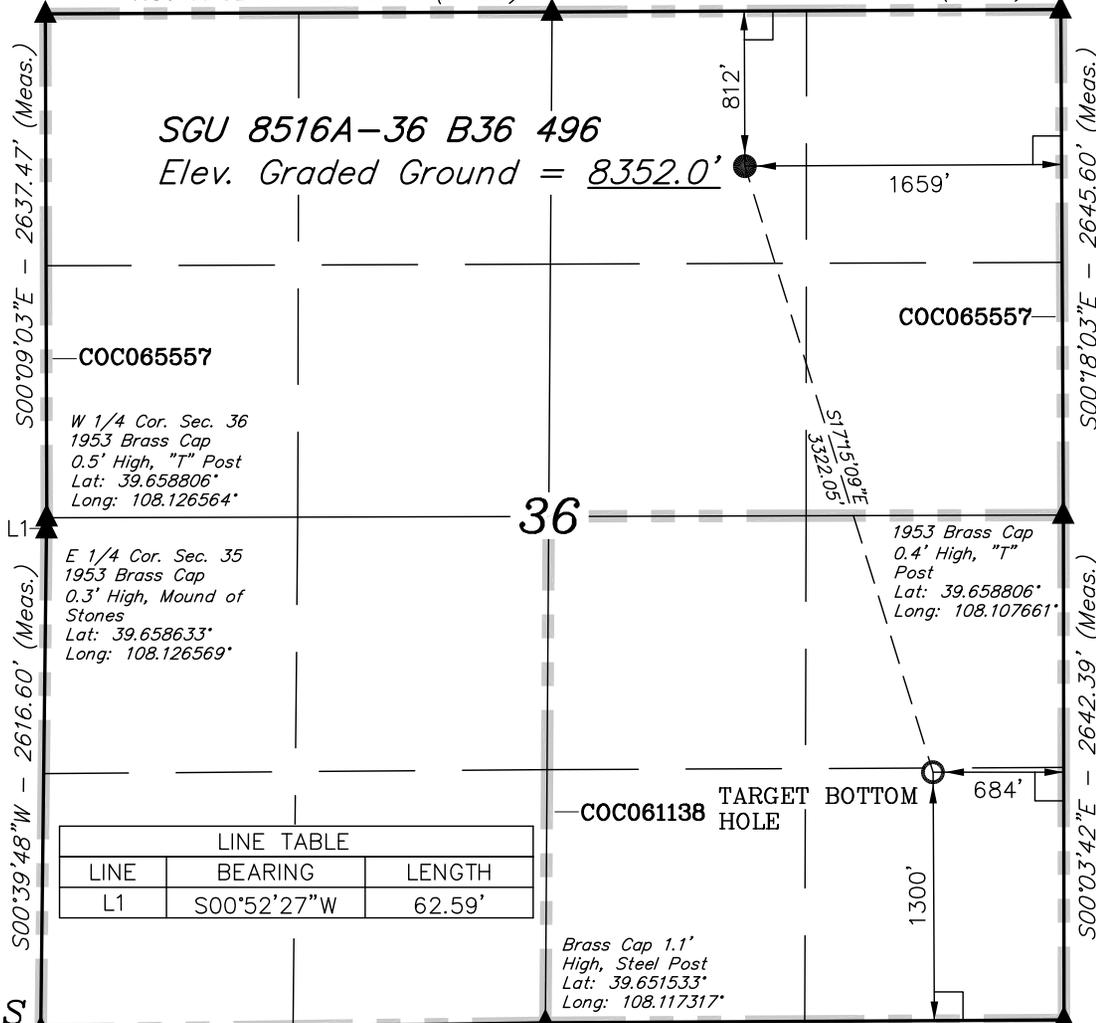


## BASIS OF ELEVATION

BENCH MARK (H79) LOCATED IN THE NE 1/4 OF SECTION 35, T4S, R98W, 6th P.M. TAKEN FROM THE BULL FORK QUADRANGLE, COLORADO, 7.5 MINUTE SERIES (TOPO GRAPHICAL MAP) PUBLISHED BY THE UNITED STATES DEPARTMENT OF THE INTERIOR, GEOLOGICAL SURVEY. SAID ELEVATION IS MARKED AS BEING 8535 FEET.

## BASIS OF BEARINGS

BASIS OF BEARINGS IS A G.P.S. OBSERVATION.

Sheet 1z of 11

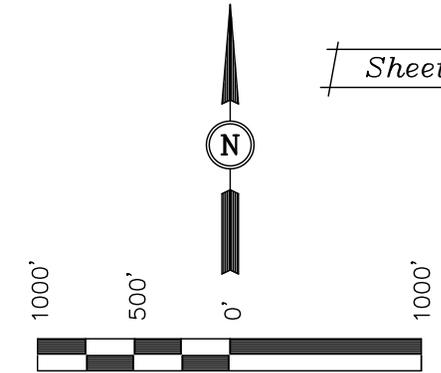

## CERTIFICATE

THIS IS TO CERTIFY THAT THE ABOVE PLAT WAS PREPARED FROM FIELD NOTES OF ACTUAL SURVEYS MADE BY ME OR UNDER MY SUPERVISION AND THAT THE SAME ARE TRUE AND CORRECT TO THE BEST OF MY KNOWLEDGE AND BELIEF.



**UINTAH ENGINEERING & LAND SURVEYING**  
85 SOUTH 200 EAST - VERNAL, UTAH 84078  
(435) 789-1017

SCALE 1" = 1000'	DATE SURVEYED: 08-06-09	DATE DRAWN: 03-24-10
PARTY D.K. J.R. D.R.B.	REFERENCES G.L.O. PLAT	
WEATHER COLD	FILE EnCana OIL & GAS (USA) INC.	

NAD 83 (TARGET BOTTOM HOLE)	NAD 83 (SURFACE LOCATION)
LATITUDE = 39°39'18.42" (39.655117)	LATITUDE = 39°39'49.79" (39.663831)
LONGITUDE = 108°06'36.35" (108.110097)	LONGITUDE = 108°06'48.83" (108.113564)
NAD 27 (TARGET BOTTOM HOLE)	NAD 27 (SURFACE LOCATION)
LATITUDE = 39°39'18.50" (39.655139)	LATITUDE = 39°39'49.87" (39.663853)
LONGITUDE = 108°06'34.07" (108.109464)	LONGITUDE = 108°06'46.55" (108.112931)