


Well Name: CB-TG Land 21A-20-692
SHL: 735' FNL, 2551' FEL, Section 20, T6S-R92W
BHL: 1197' FNL, 1972' FWL, Section 20, T6S-R92W

BILL BARRETT CORPORATION



PROPOSED WELLBORE DIAGRAM

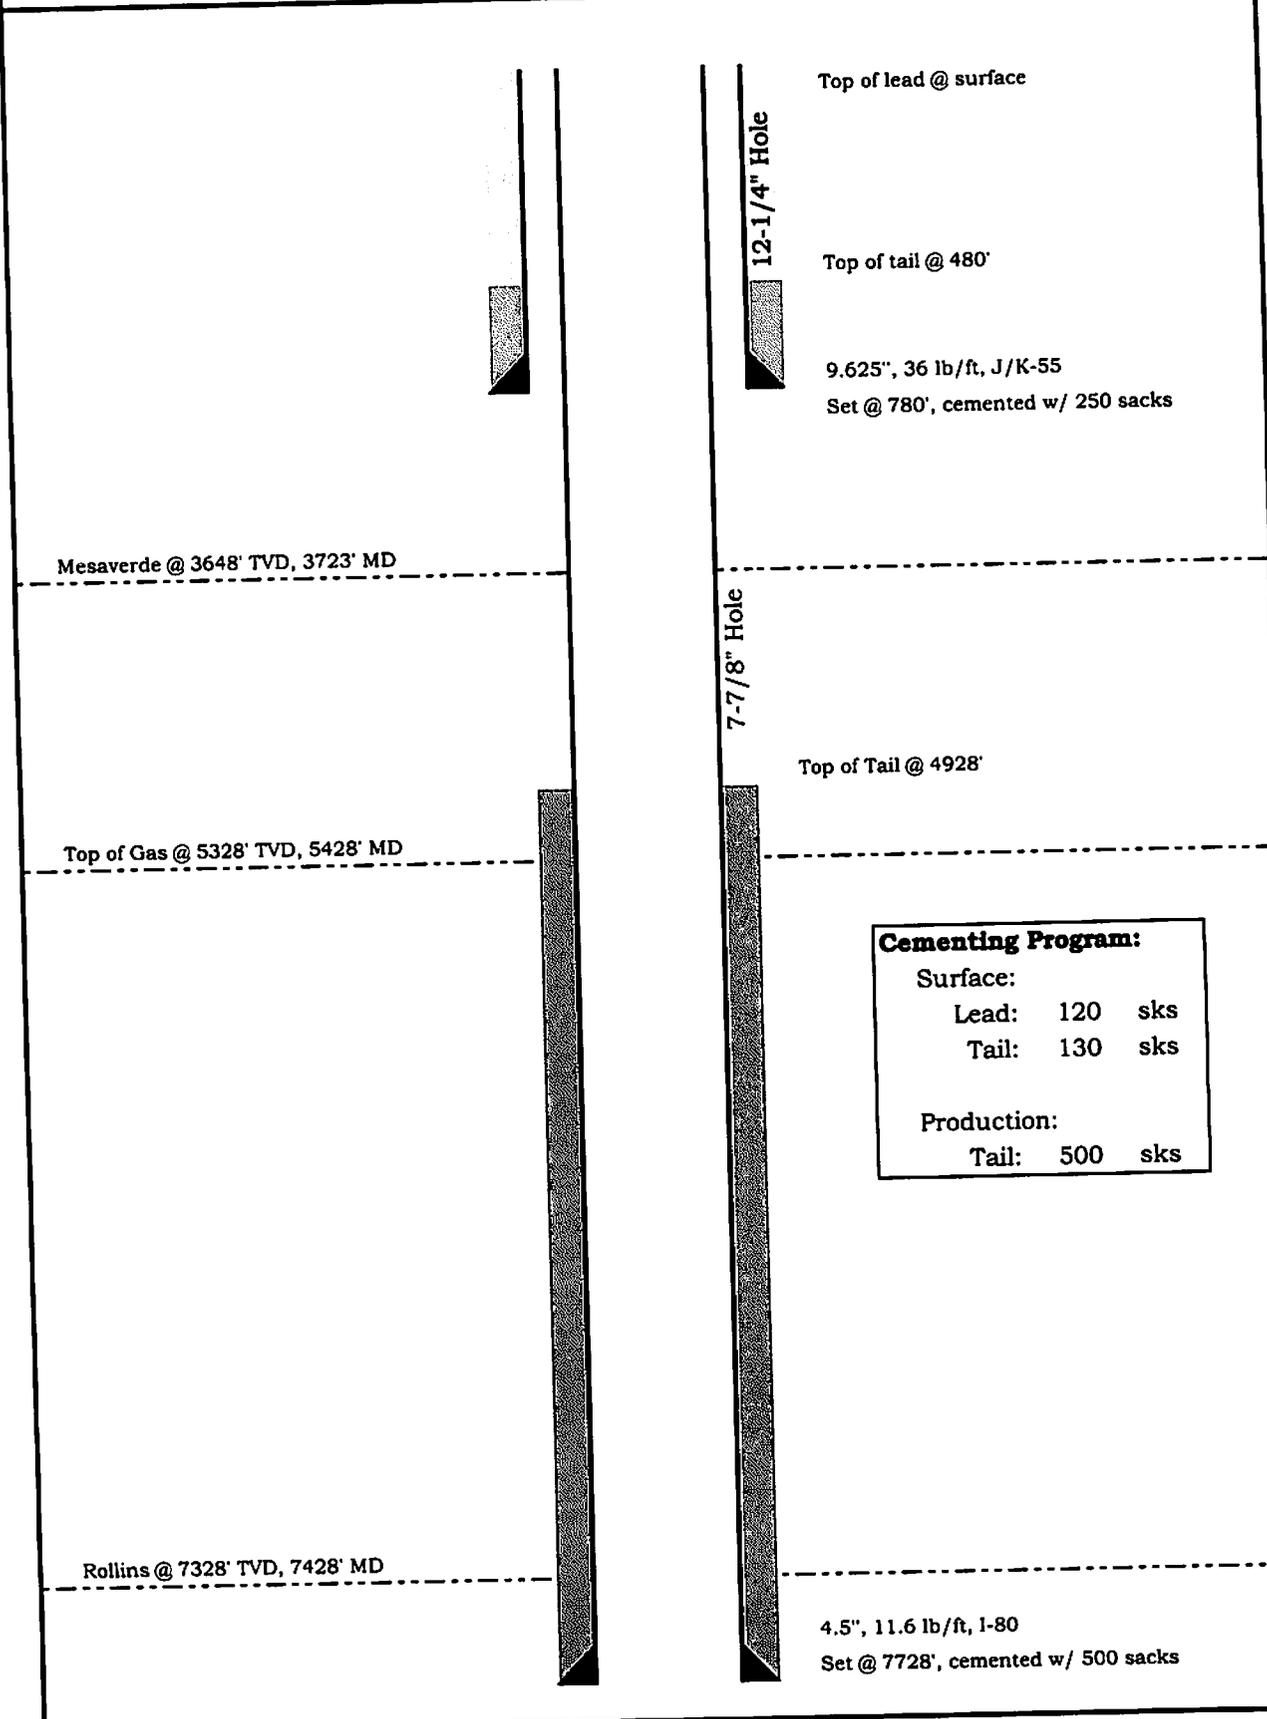

Top of lead @ surface

12-1/4" Hole

Top of tail @ 480'

9.625", 36 lb/ft, J/K-55
 Set @ 780', cemented w/ 250 sacks

Mesaverde @ 3648' TVD, 3723' MD

7-7/8" Hole

Top of Tail @ 4928'

Top of Gas @ 5328' TVD, 5428' MD

Cementing Program:		
Surface:		
Lead:	120	sks
Tail:	130	sks
Production:		
Tail:	500	sks

Rollins @ 7328' TVD, 7428' MD

4.5", 11.6 lb/ft, 1-80
 Set @ 7728', cemented w/ 500 sacks