

Figure 1

V. F. NEUHAUS PROPERTIES
 CONSTRUCTION LAYOUT DRAWINGS
 FOR
BLUE CREEK FEDERAL 18-1 PAD
 SECTION 18, T34N, R1E, N.M.P.M.




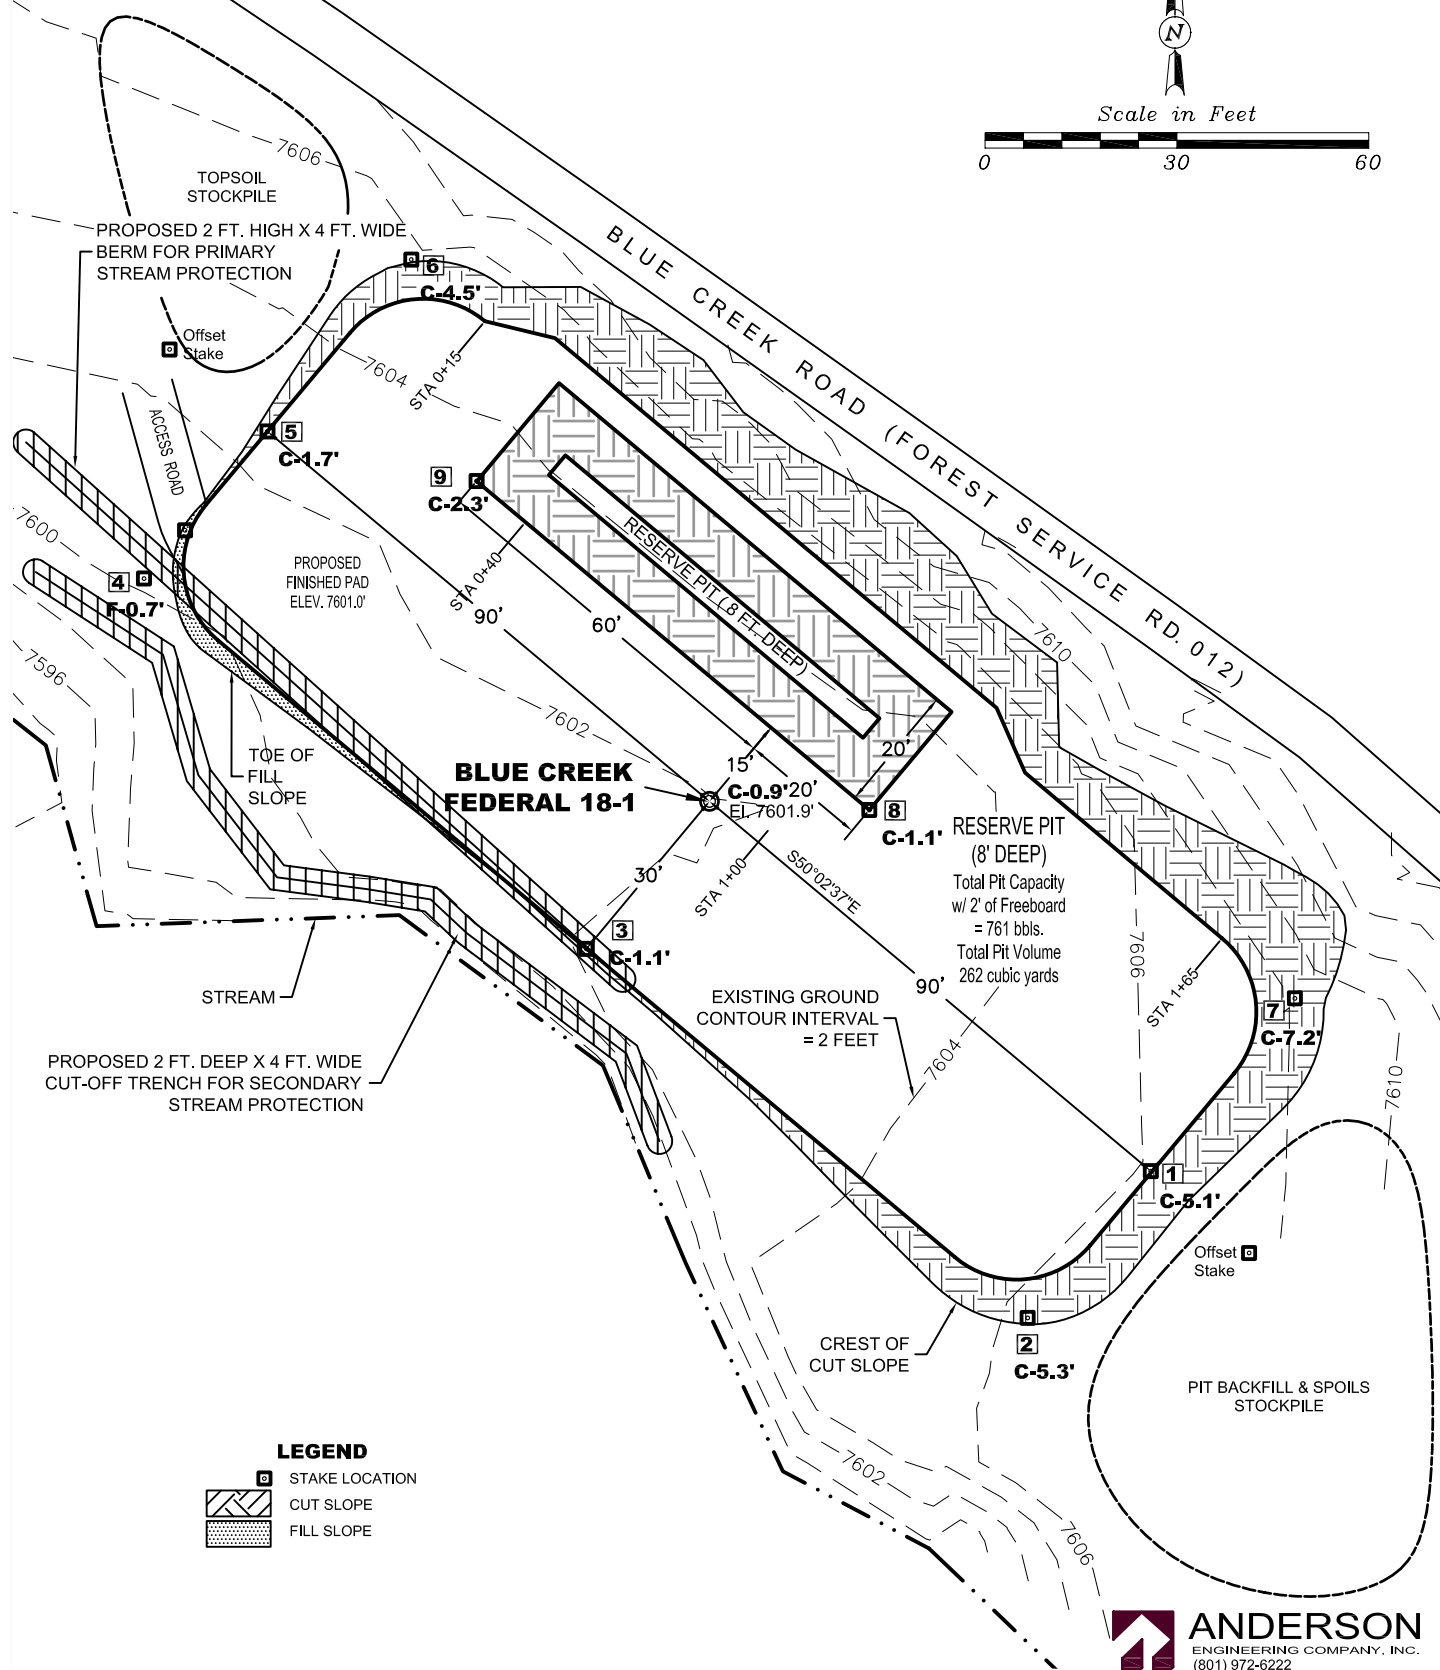


Figure 2


V. F. NEUHAUS PROPERTIES
 CONSTRUCTION LAYOUT DRAWINGS
 FOR
BLUE CREEK FEDERAL 18-1 PAD
 SECTION 18, T34N, R1E, N.M.P.M.

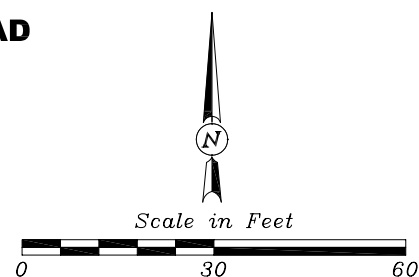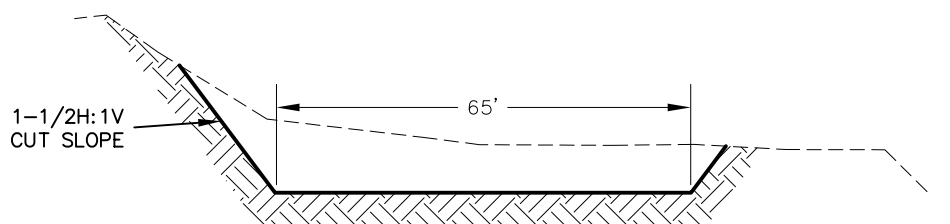


STA 1+65

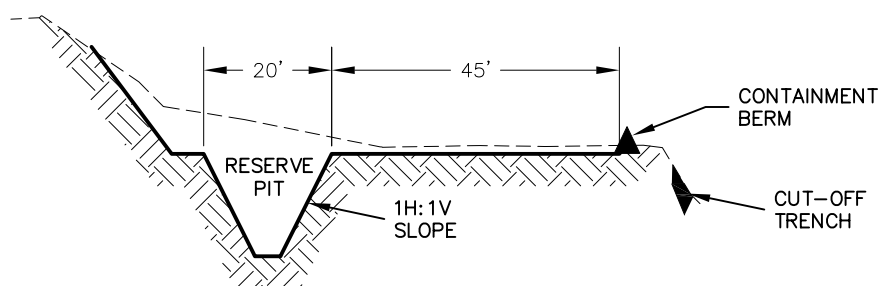

STA 1+00

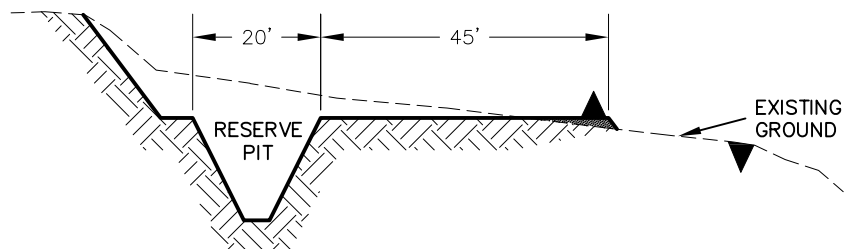

STA 0+40

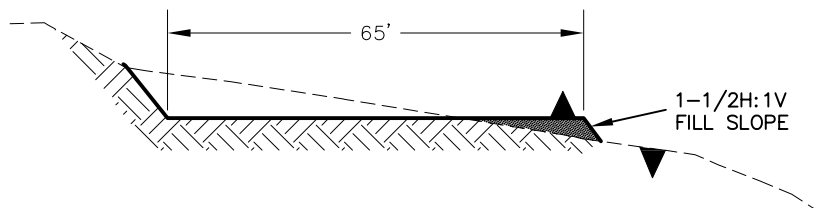

STA 0+15

EARTHWORK QUANTITIES

TOPSOIL: 549 cu. yds. (6" x 0.68 acres)
 CUT VOLUME: 1338 cu. yds (excl. topsoil)
 FILL VOLUME: 22 cu. yds
 EXCESS MATERIAL: 1316 cu. yds.

DISTURBANCE AREAS

WELL PAD & PIT AREA: 0.41 AC. (0.60 AC. INCL. STOCKPILES)
 ACCESS ROAD: 0.08 AC. (110' X 30')

