

# LOCATION DRAWING


DALEY LAND SURVEYING, INC.

PARKER, CO. 80134

303 953 9841

## PRODUCTION FACILITY VISIBLE IMPROVEMENTS SKETCH LDS D17-17 & LDS D17-27

SECTION 17, TOWNSHIP 3 NORTH, RANGE 64 WEST OF THE 6TH PRINCIPAL MERIDIAN

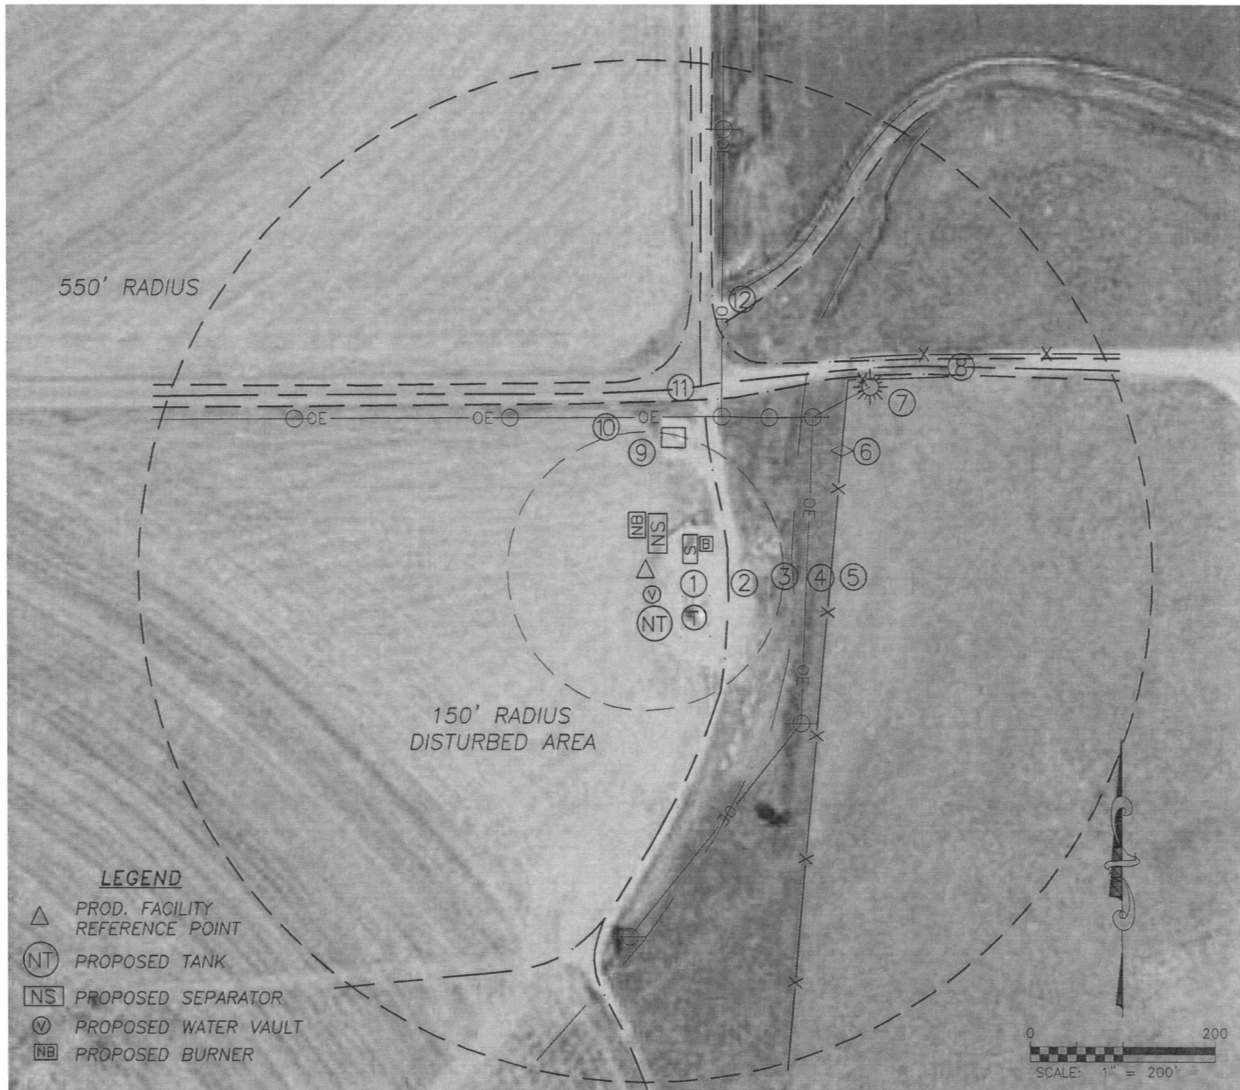

### REFERENCE POINT LOCATION:

LATITUDE: N40.23215°  
LONGITUDE: W104.56575°  
PDOP: 1.5

### QUARTER/QUARTER:

NE4/NE4 SEC. 17, 3N-64W

### NEAREST APPARENT PROP. LINE:

54'± EAST

### ASSOCIATED EXISTING WELLS:

LDS WHITE D17-1  
LDS WHITE D17-2  
LDS WHITE D17-7  
LDS WHITE D17-8

### ASSOCIATED NEW WELLS:

LDS D17-17  
LDS D17-27

①

PROD. FACILITY  
45'± E

②

CENTERLINE  
FIELD ROAD  
90'± E

③

CREEK  
160'± E

④

OVERHEAD  
POWER  
175'± E

⑤

WIRE FENCE  
200'± E

⑥

GAS LINE  
MARKER  
250'± NE

⑦

LIGHT POLE  
315'± NE

⑧

ELEC. GATE  
415'± NE

⑨

VALVE STATION &  
METER HOUSE  
135'± N

⑩

OVERHEAD  
POWER  
165'± N

⑪

CENTERLINE  
WCR 34  
195'± N

⑫

FIELD ROAD &  
IRRIG. DITCH  
300'± NE, 315'± NE