

 <p><b>GREAT PLAINS SURVEYING, INC.</b></p>	JONES 43-18 1N44W
	PAD LAYOUT
	AUGUSTUS ENERGY PARTNERS, LLC.
	YUMA COUNTY, COLORADO 08 JULY 2010

20575 Co. Rd. 21 Phone 970-774-3602  
Haxtun, CO 80731 Fax 970-774-3601

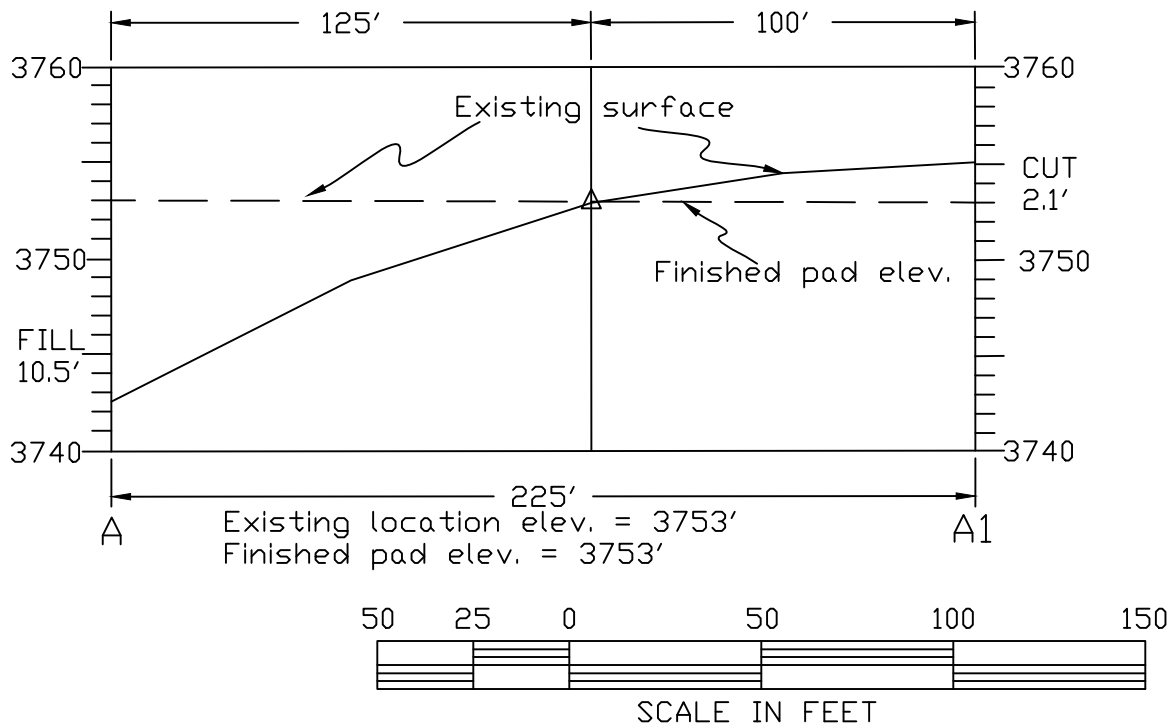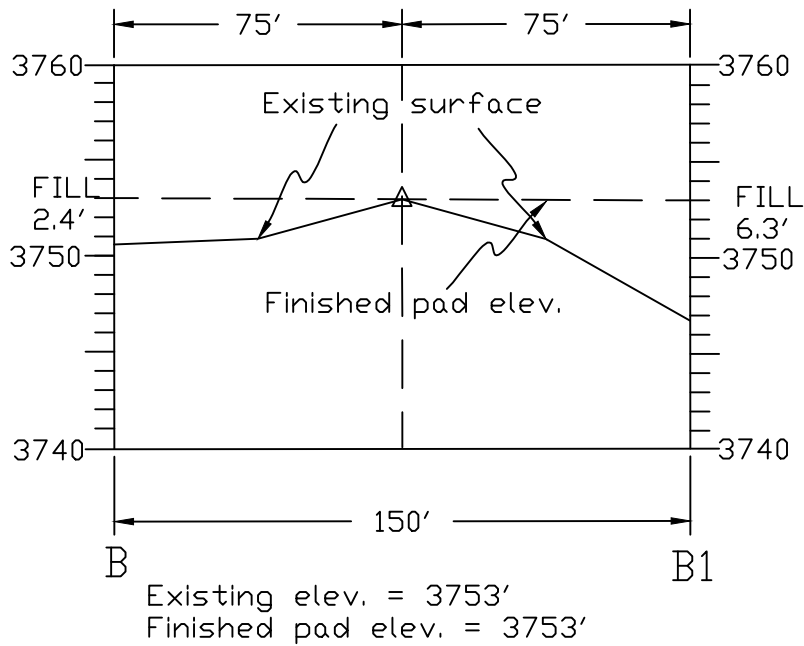

GREAT PLAINS  
SURVEYING, INC.

20575 C.R. 21 Phone 970-774-3602  
Haxtun, CO 80731 Fax 970-774-3601

CROSS SECTIONS A & B, HORZ. SCALE 1" = 50'  
VERT. SCALE 1" = 10'

JONES 43-18 1N44W

AUGUSTUS ENERGY PARTNERS, LLC.

YUMA COUNTY, COLORADO 08 JULY 2010

WC181N44GPS

10401-120