


EXXON MOBIL CORPORATION

WELL LOCATION, FREEDOM UNIT 297-20B6,
LOCATED AS SHOWN IN THE NW 1/4 NW 1/4
OF SECTION 20, T2S, R97W, 6th P.M. RIO
BLANCO COUNTY, COLORADO.

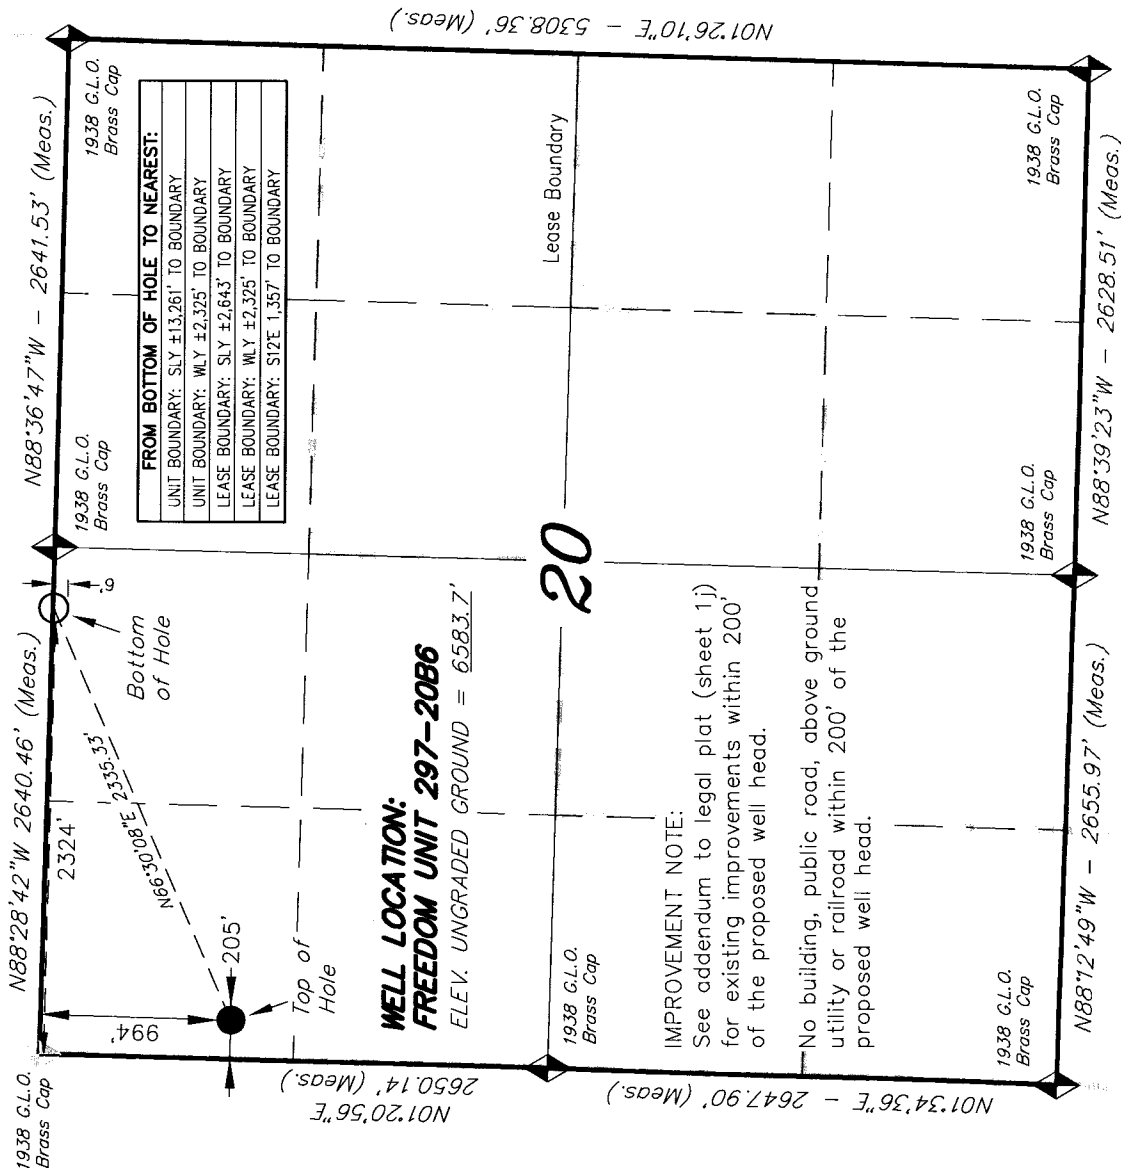

$101.26'10''E - 5308.36' (Meas.)$

IMPROVEMENT NOTE:

See addendum to legal plat (sheet 1j) for existing improvements within 200' of the proposed well head.

No building, public road, above ground utility or railroad within 200' of the proposed well head.

WELL LOCATION:
FREEDOM UNIT 297-2086
ELEV. UNGRADED GROUND = 658

ELEV. UNGRADED GROUND = 6583.7'

20

Lease Boundary

$N01.34.36''E - 2647.90' (Meas.)$

N 88° 12' 49" W - 2655.97' (Meas.)

N 88° 39' 23" W - 2628.51' (Meas.)

CO-NORTH NAD 83 (SURFACE LOCATION)	CO-NORTH NAD 83 (BOTTOM HOLE)	FROM SURFACE LOCATION TO NEAREST:

CO-NORTH NAD 83 (SURFACE LOCATION)		CO-NORTH NAD 83 (BOTTOM HOLE)		FROM SURFACE LOCATION TO NEAREST: TOWN/COMMUNITY: 24.3 MILES NE TO MEEKER UNIT BOUNDARY: ±12,267' SLY TO BOUNDARY UNIT BOUNDARY: ±205' WLY TO BOUNDARY LEASE BOUNDARY: ±2,981' SLY TO BOUNDARY LEASE BOUNDARY: ±205' WLY TO BOUNDARY EXISTING WELL: ±4,539' SELY TO #1 BRENNEN
STATE PLANE COORDINATES		STATE PLANE COORDINATES		
N: = 1206732.243 E: = 2210080.931		N: = 1207663.043 E: = 2212221.852		
CO-NORTH NAD 27 (SURFACE LOCATION)		CO-NORTH NAD 27 (BOTTOM HOLE)		
LATITUDE = 39°51'59.19" (39.866441) LONGITUDE = 108°18'52.40" (108.314554)		LATITUDE = 39°52'09.05" (39.869181) LONGITUDE = 108°18'20.36" (108.307036)		
STATE PLANE COORDINATES		STATE PLANE COORDINATES		
N: = 1206733.192 E: = 1210241.108		N: = 207664.000 E: = 1212382.000		

THIS IS TO CERTIFY THAT THE ABOVE ~~STATED~~ ^{PREPARED} ~~DO NOT~~ ^{DO} VAGUELY REFLECT
FROM FIELD NOTES OF ACTUAL SURVEY MADE BY ME, OR
UNDER MY SUPERVISION AND THAT THE SAME ARE TRUE
AND CORRECT TO THE BEST OF MY KNOWLEDGE AND BELIEF.

S # 30125

REGISTERED LAND SURVEYOR
REGISTRATION NO. 111125
STATE OF COLORADO

TRI STATE LAND SURVEYING & CONSULTING

180 NORTH VERNAL AVE. - VERNAL, UTAH 84078
(435) 781-2501

DATE SURVEYED:

SURVEYED BY: T.P.

DATE DRAWN:

DRAWN BY: R.V.C.

REVISÉ:

REVISED: 01-19-07 D.COX

LEHS

41

870