


R. 97 W.

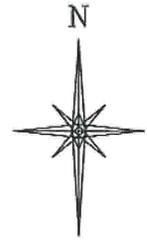

SCALE 1" = 1000'

T. 6 S.

SHL


LATITUDE (NAD 83)
NORTH 39.536141 DEG.
LONGITUDE (NAD 83)
WEST 108.237613 DEG.
NORTHING (NAD 27)
631790.75
EASTING (NAD 27)
1228162.66

BASIS OF BEARING/DATUM
SPCS CO CENTRAL NAD 27
BASED ON NGS TRIANGULATION
STATION "SHALE"

THE BASIS OF BEARINGS FOR
THIS SURVEY IS THE NORTH
LINE OF THE NE $\frac{1}{4}$ OF SECTION 8,
MONUMENTED BY GLO BC'S AND
BEARING N 88° 19' 25" W.

LEGEND

- ◆ WELL LOCATION
- APPROX. BHL
- L DENOTES 90° TIE
- FOUND MONUMENT

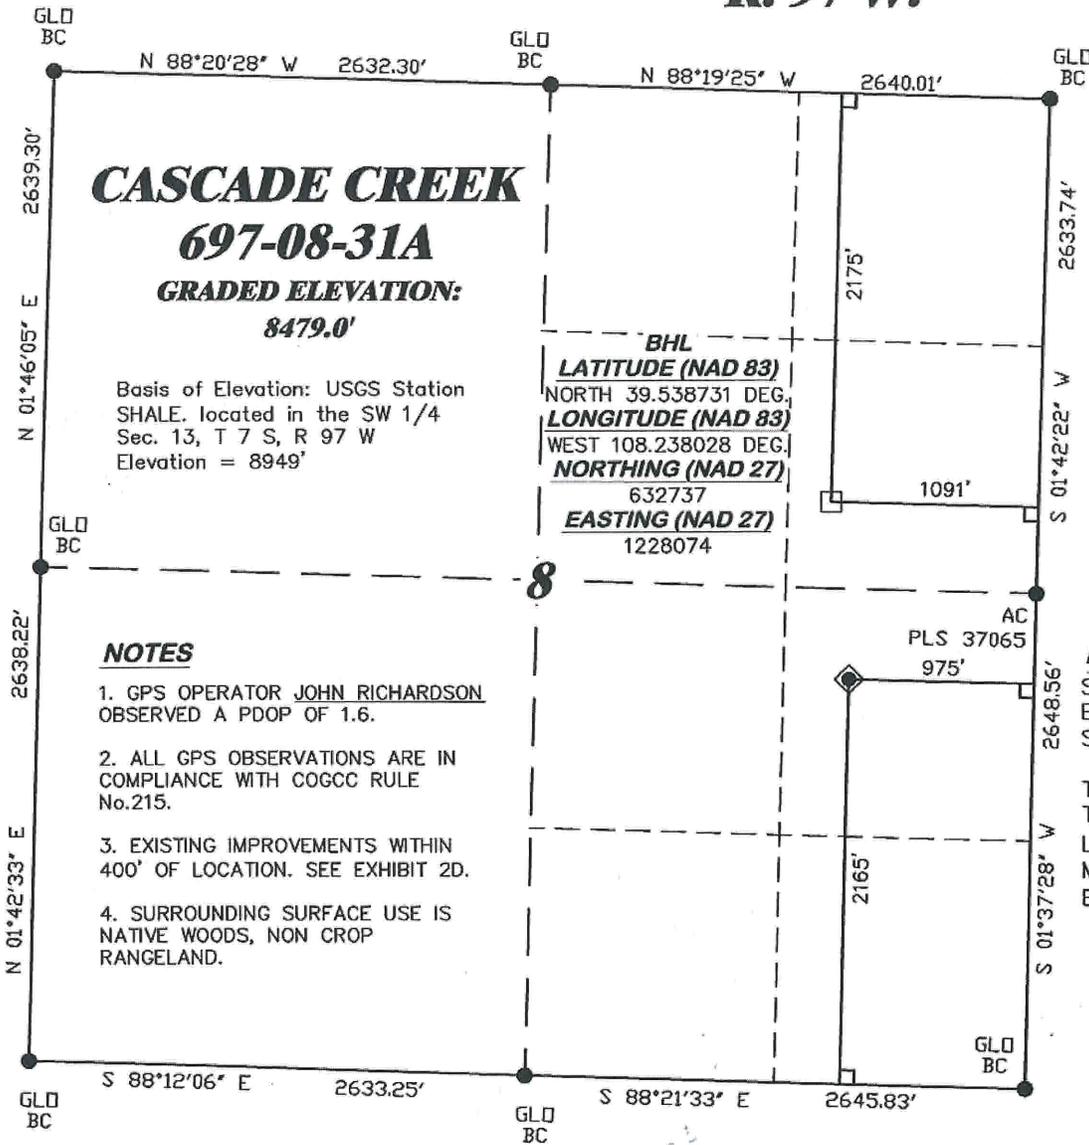

CASCADE CREEK

697-08-31A

GRADED ELEVATION:
8479.0'

Basis of Elevation: USGS Station
SHALE. located in the SW 1/4
Sec. 13, T 7 S, R 97 W
Elevation = 8949'

BHL
LATITUDE (NAD 83)
NORTH 39.538731 DEG.
LONGITUDE (NAD 83)
WEST 108.238028 DEG.
NORTHING (NAD 27)
632737
EASTING (NAD 27)
1228074

NOTES

1. GPS OPERATOR JOHN RICHARDSON
OBSERVED A PDOF OF 1.6.
2. ALL GPS OBSERVATIONS ARE IN
COMPLIANCE WITH COGCC RULE
No.215.
3. EXISTING IMPROVEMENTS WITHIN
400' OF LOCATION. SEE EXHIBIT 2D.
4. SURROUNDING SURFACE USE IS
NATIVE WOODS, NON CROP
RANGELAND.

SURVEYOR'S STATEMENT

I, RONALD C. RENNKE, AN EMPLOYEE AND AGENT ON BEHALF OF D.R. GRIFFIN & ASSOCIATES, INC. STATE THE PLAT HEREON IS A CORRECT REPRESENTATION OF A SURVEY MADE UNDER MY SUPERVISION ON JULY 1, 2010 OF THE SHOWN CASCADE CREEK 697-08-31A AND THAT THE LOCATION HAS BEEN STAKED ON THE GROUND AS SHOWN ON THE PLAT.

Notice: In accordance with Colorado State Law, any legal action based upon any defect in this survey plat must commence within three (3) years after first discovery of such defect. In no event, may any action based upon any defect in this survey plat be commenced more than ten (10) years from the date of certification shown hereon.

CC 608-43-31 PAD



COLORADO P.L.S. No. 37065

DRG RIFFIN & ASSOCIATES, INC.
(307) 362-5028 1414 ELK ST., ROCK SPRINGS, WY 82901

**PLAT OF DRILLING LOCATION FOR
OXY USA WTP LP
SHL IN NESE SECTION 8**

**2165' F/SL & 975' F/EL, SECTION 8,
T. 6 S., R. 97 W., 6th P.M.,
GARFIELD COUNTY, COLORADO**

DRAWN: 12/12/08 - WWG	SCALE: 1" = 1000'
REVISED: 7/8/10 - DEH	DRG JOB No. 11695
NEW BHL / SHL COORDS	EXHIBIT 1