


Drawing: CLARY_GU #3 WELLS Location: 12228-A 80 Acres Well 18U Clary Co. Surveying Drawings
 Date: 02/18/2010 04:11:01 PM R:\Project Files\12228-A 80 Acres Well 18U Clary Co. Surveying Drawings
 Plotted by: WATTE, WASHINGTON
 Drawing: CLARY_GU #3 WELLS

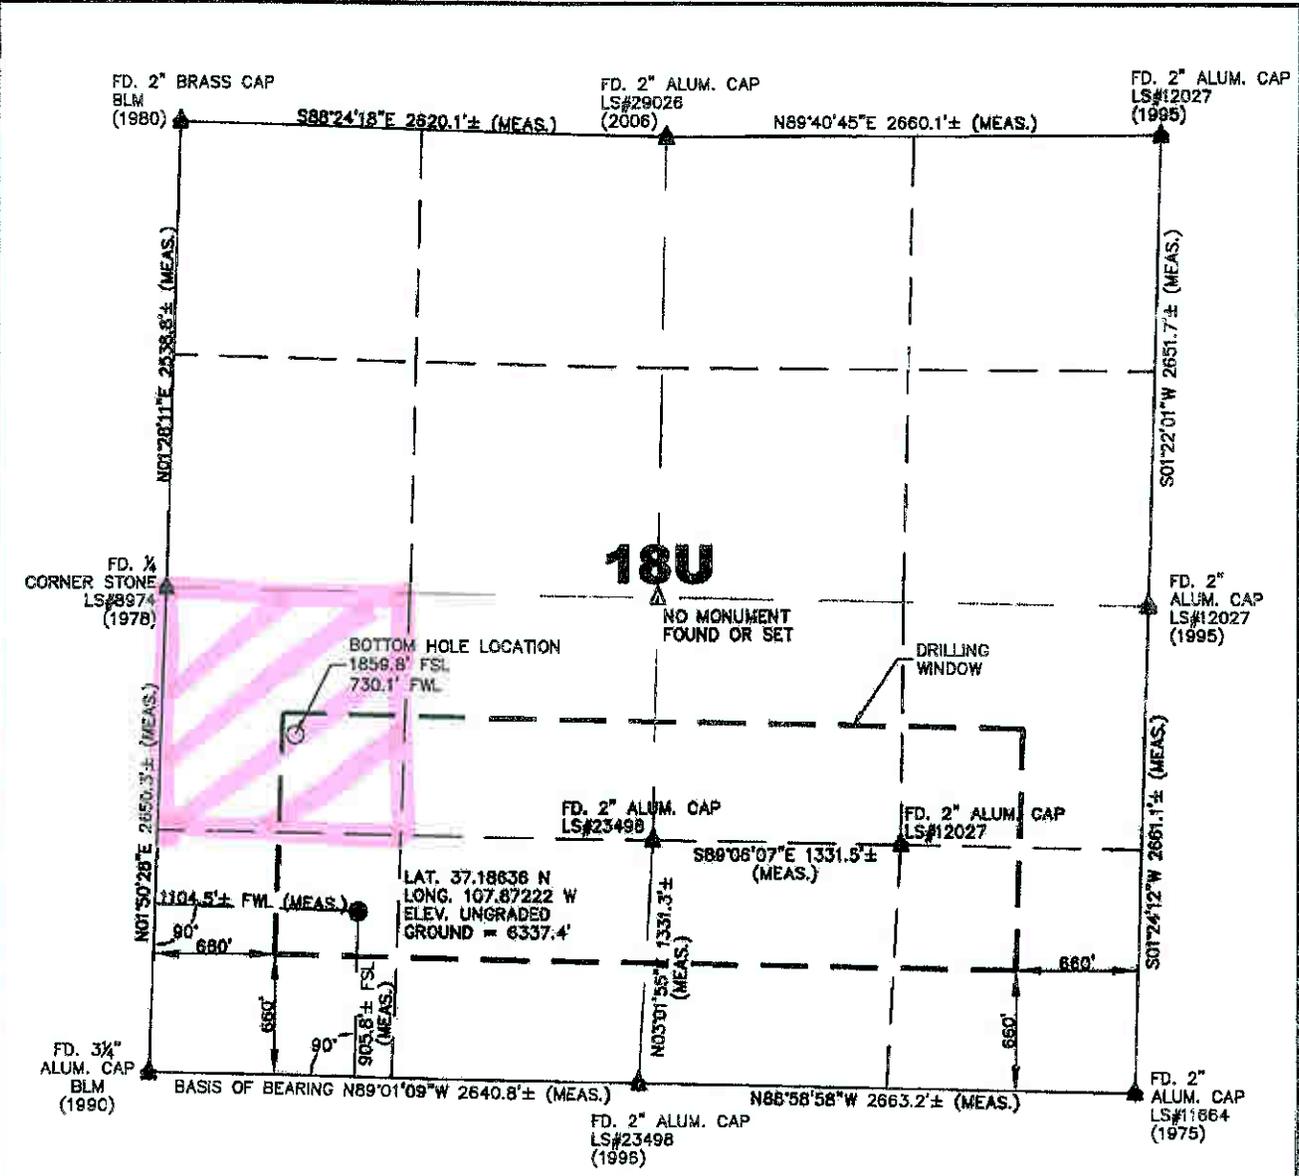

OPERATOR: BP AMERICA PRODUCTION COMPANY
 LEASE: CLARY GU #3
 SECTION 18U TOWNSHIP 34 NORTH RANGE 9 WEST N.M.P.M.
 COUNTY: LA PLATA COUNTY, COLORADO
 SURFACE LOCATION OF WELL: 905.8 FEET FROM THE SOUTH LINE, AND 1104.5 FEET FROM THE WEST LINE
 BOTTOM HOLE LOCATION: 1859.8 FEET FROM THE SOUTH LINE, AND 730.1 FEET FROM THE WEST LINE
 GROUND LEVEL ELEVATION: 6337.4'

LEGEND:
 ● = PROPOSED WELL HEAD
 ○ = BOTTOM HOLE LOCATION
 ▲ = SECTION CORNERS LOCATED
 △ = SECTION CORNERS NOT FOUND OR SET THIS SURVEY (CALCULATED LOCATION).
 S.U.I.T. = SOUTHERN UTE INDIAN TRIBE
 BLM = BUREAU OF LAND MANAGEMENT

SCALE 1" = 1000'
 0 500 1000

SURVEYOR'S STATEMENT:

I, SHAROLYN S. CUNNINGHAM, A LICENSED PROFESSIONAL LAND SURVEYOR IN THE STATE OF COLORADO, DO HEREBY STATE THAT THE WELL LOCATION SHOWN ON THIS PLAT WAS PLOTTED FROM FIELD NOTES OF ACTUAL SURVEYS MADE BY ME OR UNDER MY SUPERVISION, AND THAT THIS PLAT IS NOT A LAND SURVEY PLAT OR AN IMPROVEMENT SURVEY PLAT, AND THAT IT IS NOT TO BE RELIED UPON FOR THE ESTABLISHMENT OF FENCE, BUILDING, OR OTHER FUTURE IMPROVEMENT LINES. SAID SURVEY IS ACCURATE TO THE BEST OF MY KNOWLEDGE AND BELIEF.

- 1) BASIS OF BEARING: GPS OBSERVATION ALONG THE SOUTH LINE OF THE SW 1/4 OF SAID SECTION 18U. BEARS: N89°01'09"W
- 2) DATE FIELD SURVEY: 02/18/2010
- 3) ELEVATION DETERMINED FROM NGVD 1988 DATUM, AND COLLECTED VIA MAD AT SPC CO-S, FEET (GRID).
- 4) THERE ARE NO IMPROVEMENTS WITHIN 200 FEET OF THE LOCATION.
- 5) AGRICULTURAL SURFACE USE.
- 6) RECORD BEARING AND DISTANCE TAKEN FROM GLO PLAT ON FILE AT BLM OFFICE IN DURANGO, CO.
- 7) INSTRUMENT OPERATOR: BILL MITCHELL
- 8) POOP VALUE: 2.4

SHAROLYN S. CUNNINGHAM
 P.L.S. #38178
 NOTE: THIS EXHIBIT IS INTENDED ONLY TO DEPICT THE PROPOSED WELL LOCATION AND DOES NOT REPRESENT A MONUMENTED BOUNDARY SURVEY.

	PROJECT NO 12398-A	FILE NO. CLARY_GU3_APD	REV C
	DRAWN BY MW	DATE 05/12/10	
PROJECT TITLE CLARY GU #3 WELL LOCATION PLAT			CLIENT BP AMERICA PROD. CO. - DURANGO, CO

Lease 670175 -- Lot 3 (NWSW) Section 18-34N-9W (SUL)
 AN 100 Acres