

IMPROVEMENT NOTE:

See addendum to legal plat (sheet 2k) for visible improvements within 400' of the proposed well pad.


**T7S, R93W,
6th P.M.**

ENCANA OIL & GAS (USA) INC

WELL LOCATION, ROSE RANCH 22-9B2 (A22W), LOCATED AS SHOWN IN THE NE 1/4 NE 1/4 OF SECTION 22, T7S, R93W, 6th P.M. GARFIELD COUNTY, COLORADO.

NOTES:

1. Well footages are measured at right angles to the Section Lines.
2. Bearings are based on Global Positioning Satellite observations.
3. G.P.S. Operator: C.D. SLAUGH, (PDOP) = 2.0

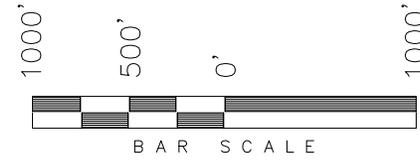


THIS IS TO CERTIFY THAT THE ABOVE PLAT WAS PREPARED FROM FIELD NOTES OF A SURVEY MADE BY ME OR UNDER MY SUPERVISION. THE LOCATION HAS BEEN STAKED ON THE GROUND AS SHOWN ON THE PLAT, AND THAT THE SAME IS TRUE AND CORRECT TO THE BEST OF MY KNOWLEDGE AND BELIEF.

Stacy C. Stewart
30125
REGISTERED LAND SURVEYOR
REGISTRATION No. 30125
STATE OF COLORADO

TRI STATE LAND SURVEYING & CONSULTING
180 NORTH VERNAL AVE. - VERNAL, UTAH 84078
(435) 781-2501

DATE SURVEYED: 05-25-10	SURVEYED BY: C.D.S.	SHEET 2g OF 11
DATE DRAWN: 05-26-10	DRAWN BY: F.T.M.	
REVISED: F.T.M. 06-02-10	SCALE: 1" = 1000'	

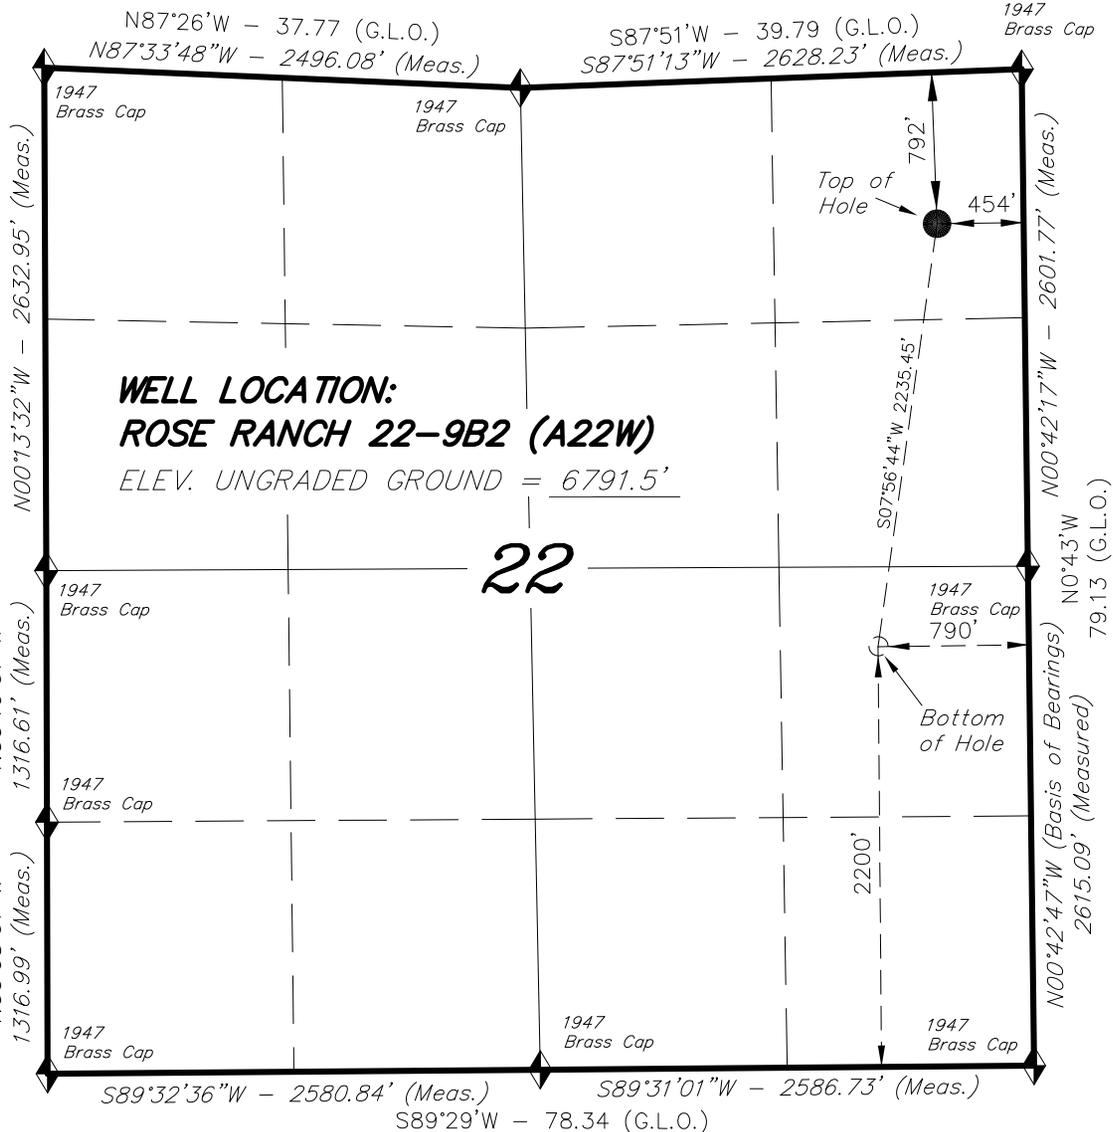

NAD 83 (SURFACE LOCATION)
LATITUDE = 39°26'10.55"
(39.436264)
LONGITUDE = 107°45'10.44"
(107.752900)

◆ = SECTION CORNERS LOCATED
Basis of elevation is the Rifle 2 Triangulation Station. 39°31'53.80" N Lat. & 107°47'07.78" W Long. (NAD 83). Elevation = 5323.1' (NAVD88).