
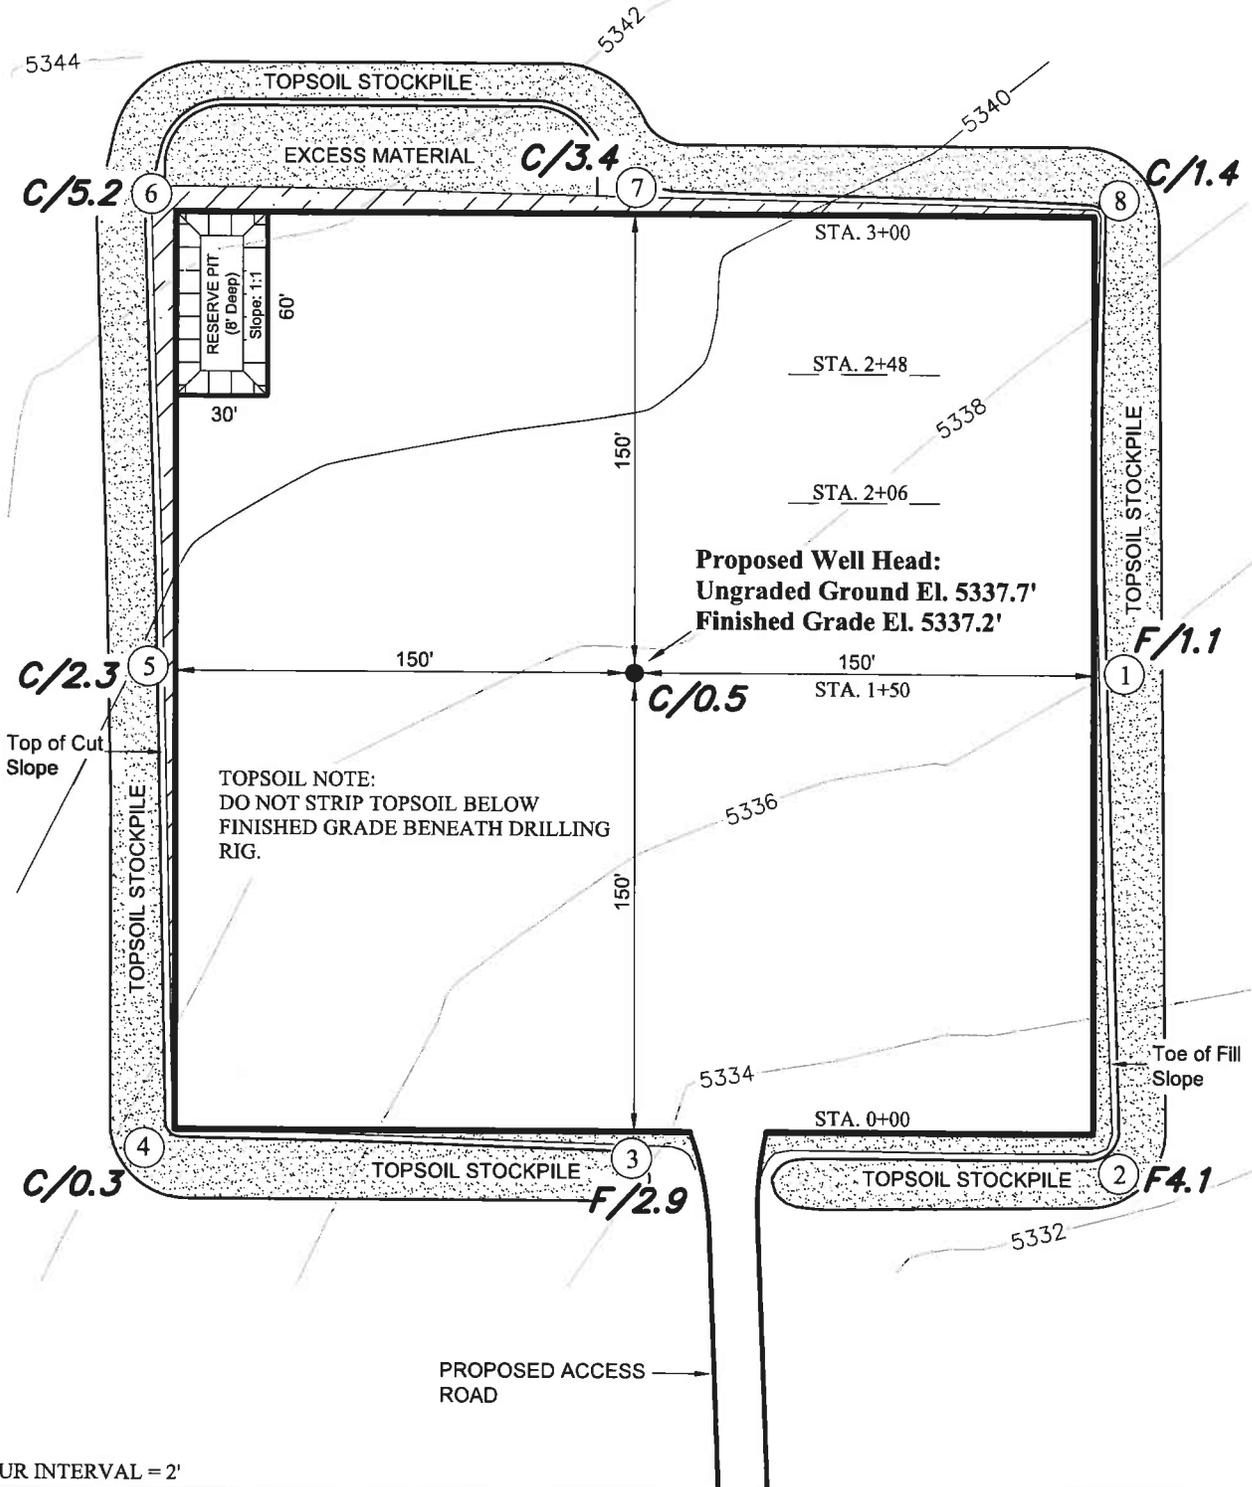


FRAM OPERATING, LLC

CUT SHEET - AZCARRAGA 26-3

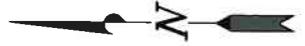

Section 26, T2S, R2E, UTE P.M.		Qtr/Qtr Location: SW SW		Footage Location: 671' FSL & 649' FWL	
Date Surveyed: 06-14-10	Date Drawn: 06-15-10	Date Last Revision:	TIMBERLINE ENGINEERING & LAND SURVEYING, INC.		(435) 789-1365
Surveyed By: D.J.S.	Drawn By: M.W.W.	Scale: 1" = 60'	209 NORTH 300 WEST - VERNAL, UTAH 84078		SHEET 6 OF 14