



REFERENCE AREA MAP

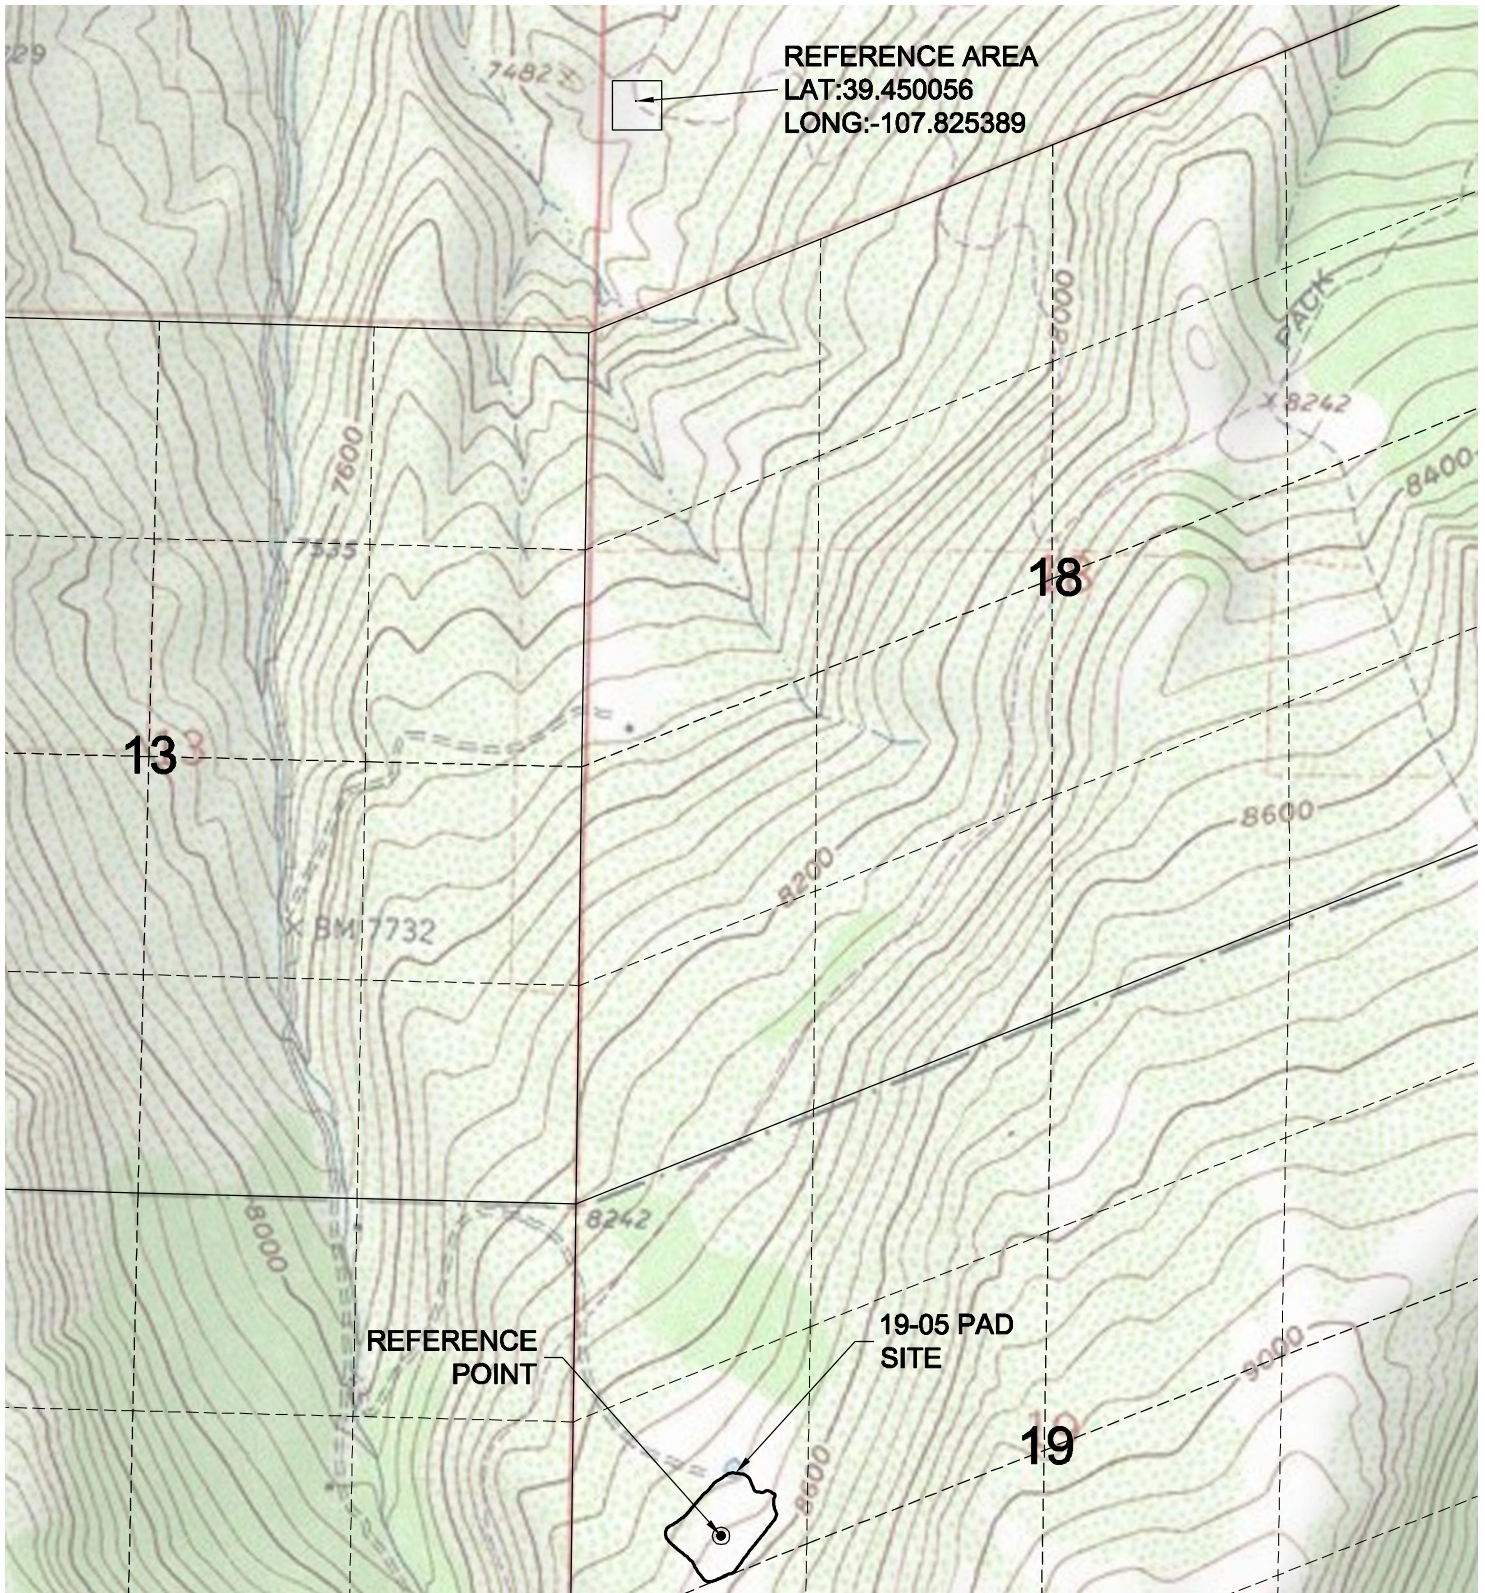

DWG: G:\GEO SURV\Laramie II\Well Plats\Honea 19-05 F2A.dwg USER: Owner DATE: Jul 23, 2010 11:16am

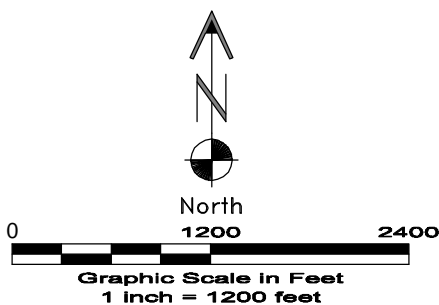

GEO SURV

LAND SURVEYING AND MAPPING
LAFAYETTE - WINTER PARK
Ph 303 666 0379 Fx 303 665 6320

LARAMIE ENERGY II LLC
HONEA 19-05 PAD

GOVT LOT 2 SEC. 19 T7S R93W
6th PM GARFIELD COUNTY COLORADO

7/23/10