


**Well Name:** Kaufman 21A-24-692  
**SHL:** 1420' FNL, 2295' FEL, Section 24, T6S-R92W  
**BHL:** 1182' FNL, 1958' FWL, Section 24, T6S-R92W

**BILL BARRETT CORPORATION**



PROPOSED WELLBORE DIAGRAM

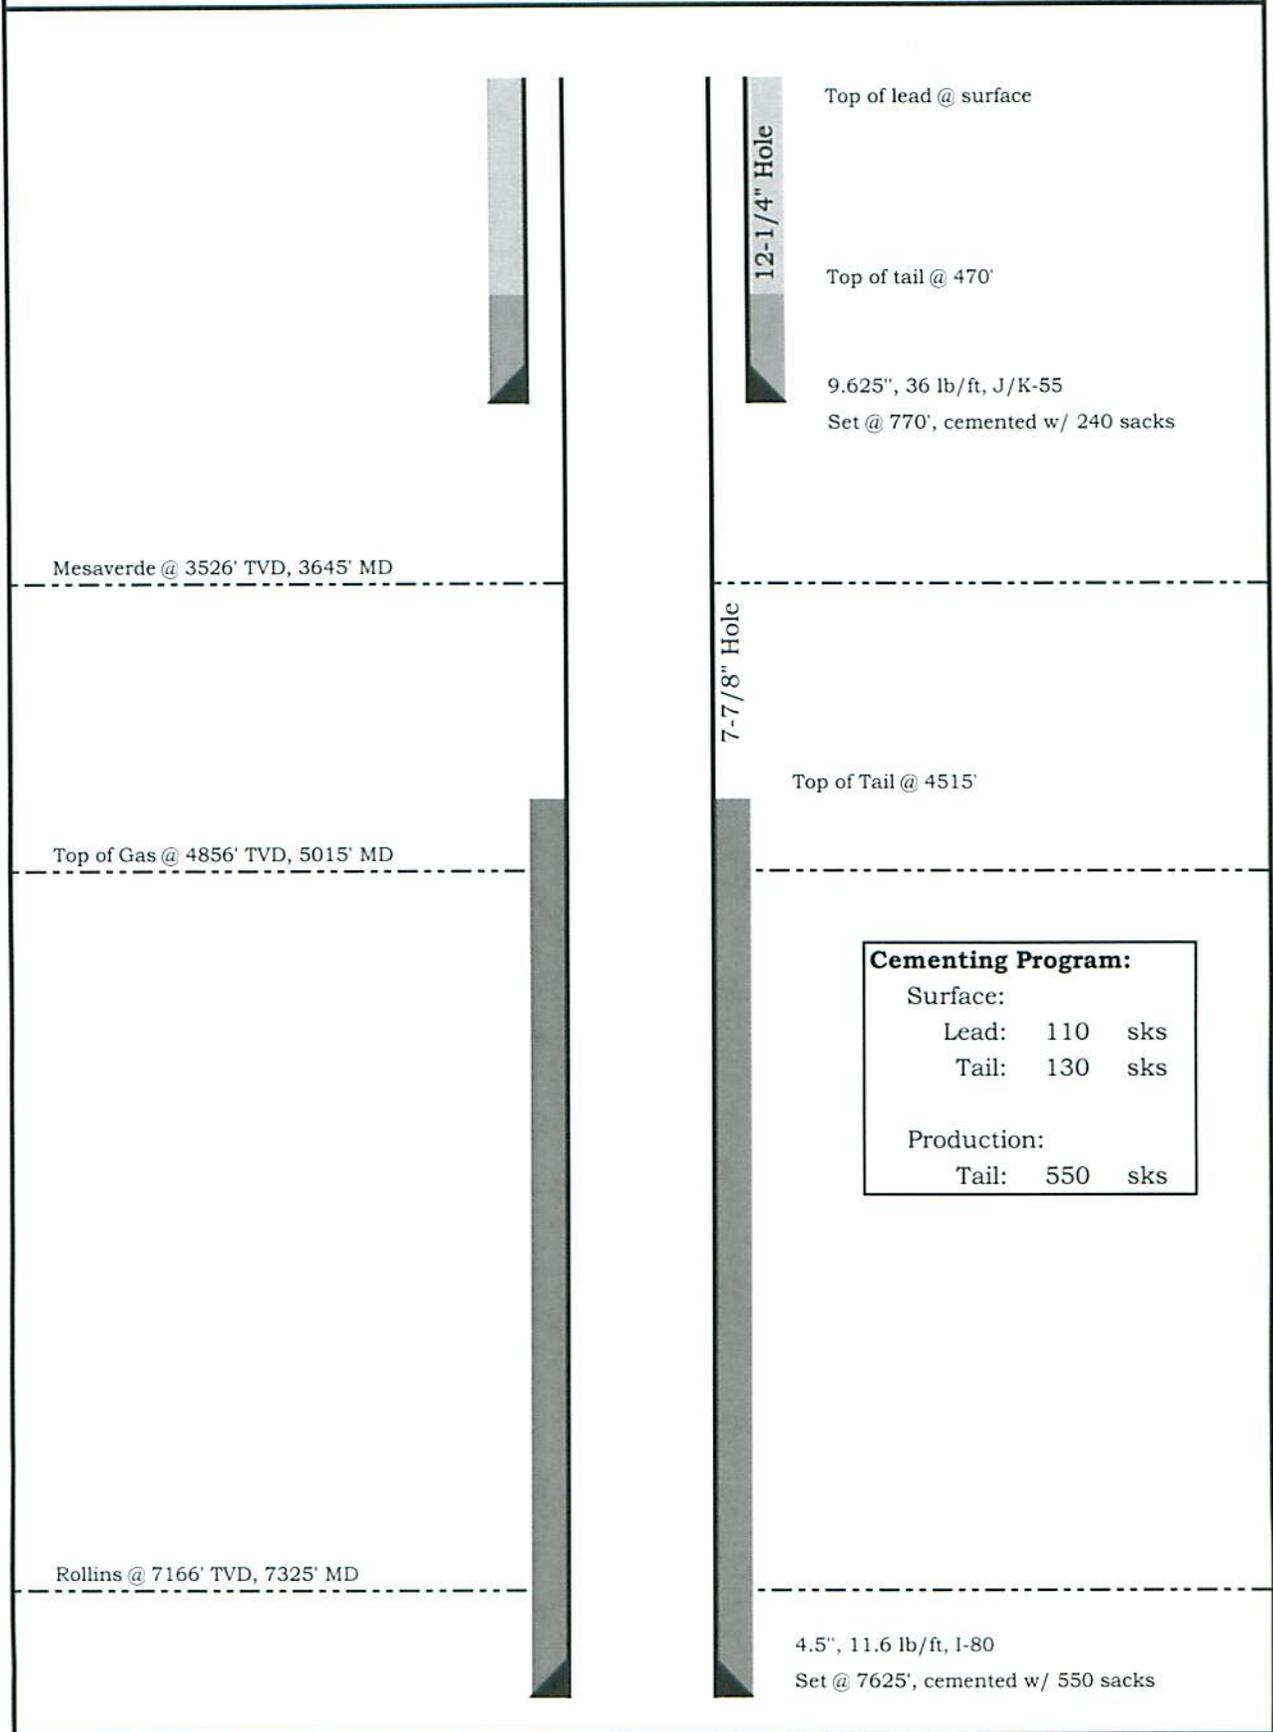

<b>Cementing Program:</b>		
Surface:		
Lead:	110	sks
Tail:	130	sks
Production:		
Tail:	550	sks