


Well Name: Kaufman 21D-24-692
 SHL: 1417' FNL, 2247' FEL, Section 24, T6S-R92W
 BHL: 165' FNL, 1958' FWL, Section 24, T6S-R92W

BILL BARRETT CORPORATION



PROPOSED WELLBORE DIAGRAM

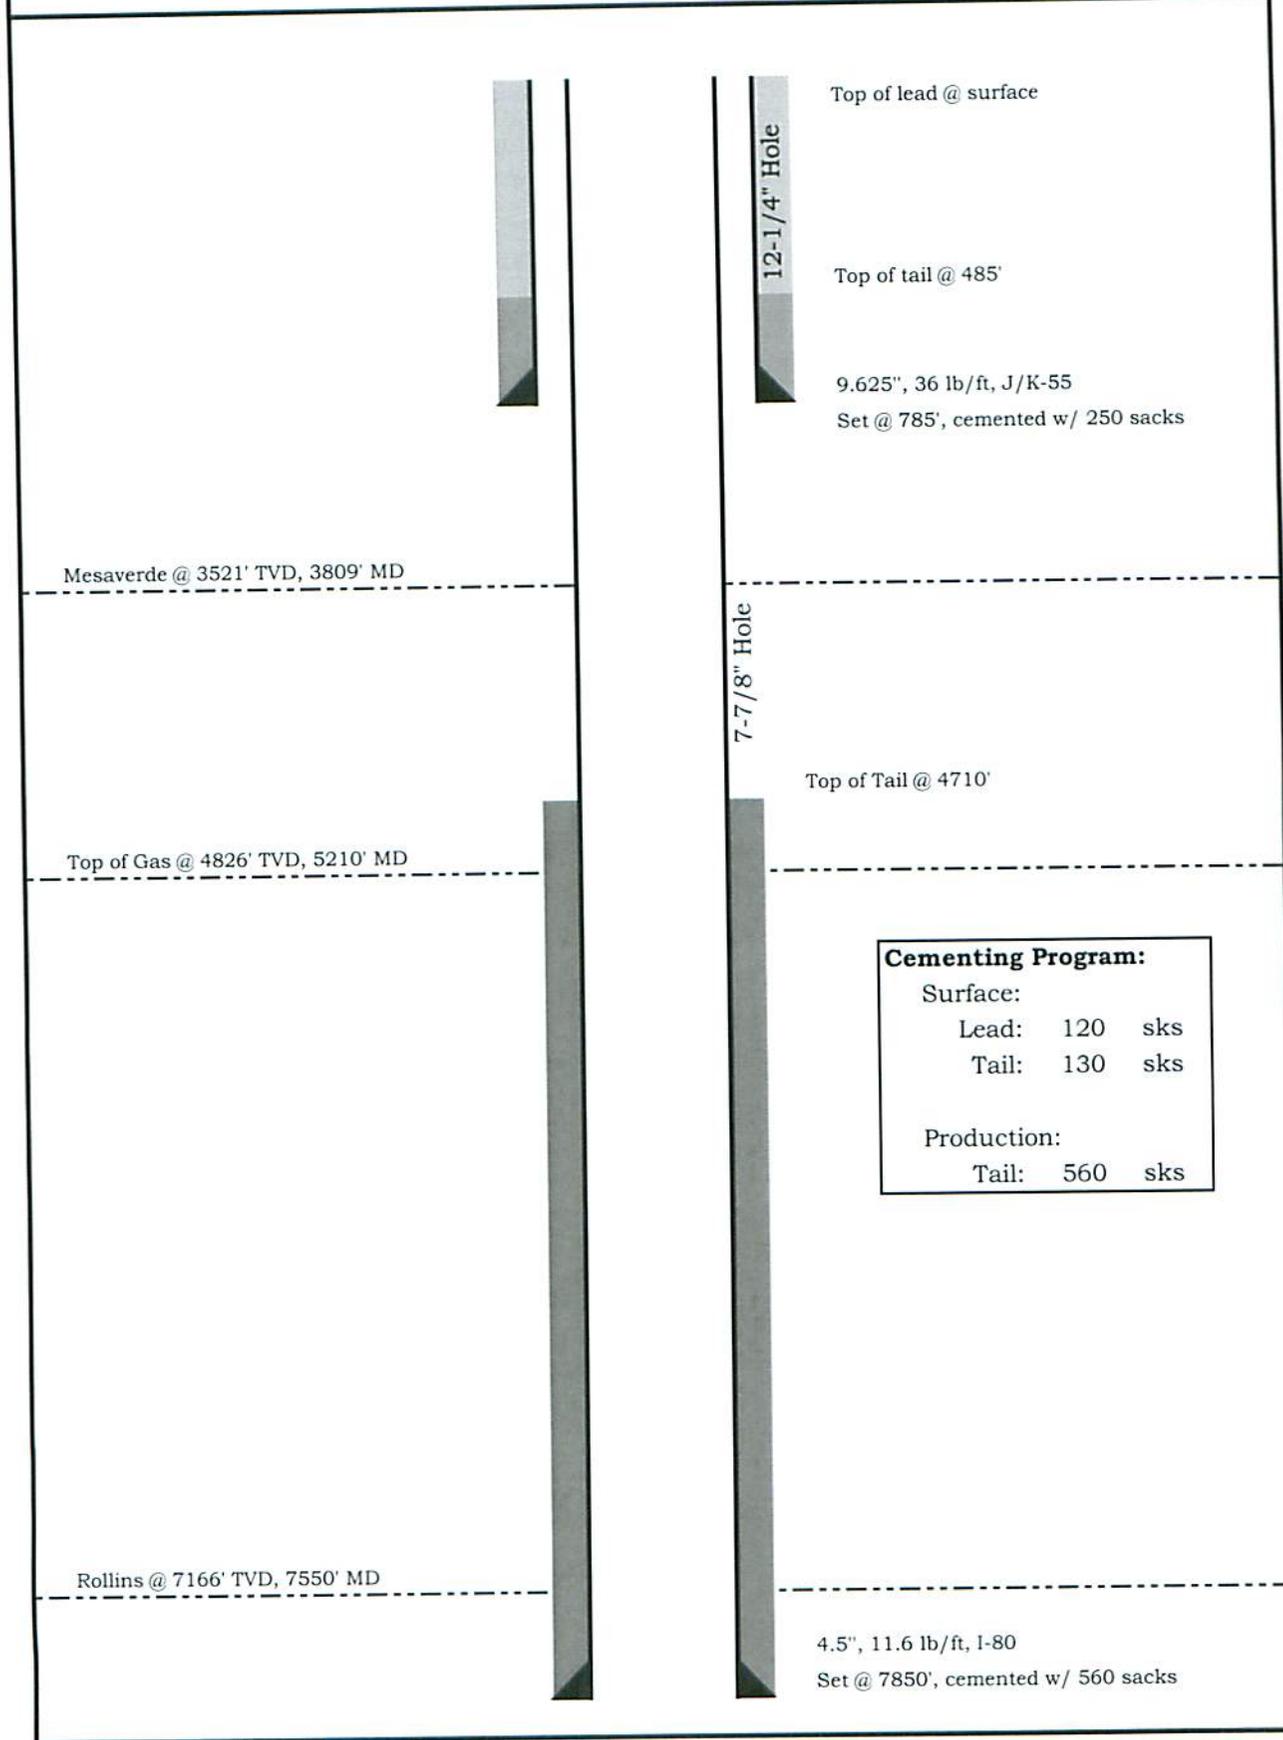

Mesaverde @ 3521' TVD, 3809' MD

Top of Gas @ 4826' TVD, 5210' MD

Rollins @ 7166' TVD, 7550' MD

12-1/4" Hole

7-7/8" Hole

Top of lead @ surface

Top of tail @ 485'

9.625", 36 lb/ft, J/K-55

Set @ 785', cemented w/ 250 sacks

Top of Tail @ 4710'

Cementing Program:		
Surface:		
Lead:	120	sks
Tail:	130	sks
Production:		
Tail:	560	sks

4.5", 11.6 lb/ft, I-80

Set @ 7850', cemented w/ 560 sacks