

LOCATION DRAWING

VEGETATION:


JUNIPER
SCRUB OAK
MOUNTAIN SHRUBS

SURFACE USE:

RANGELAND

REFERENCE POINT

| |
|---------------------------|
| LATITUDE: 39.259390 |
| LONGITUDE: -107.935669 |
| FOOTAGE: 1327 FSL 657 FEL |
| GROUND ELEVATION: 6355.4 |
| PDOP: 3.8 DATE: 6/18/2010 |
| INSTRUMENT OPERATOR: DJM |

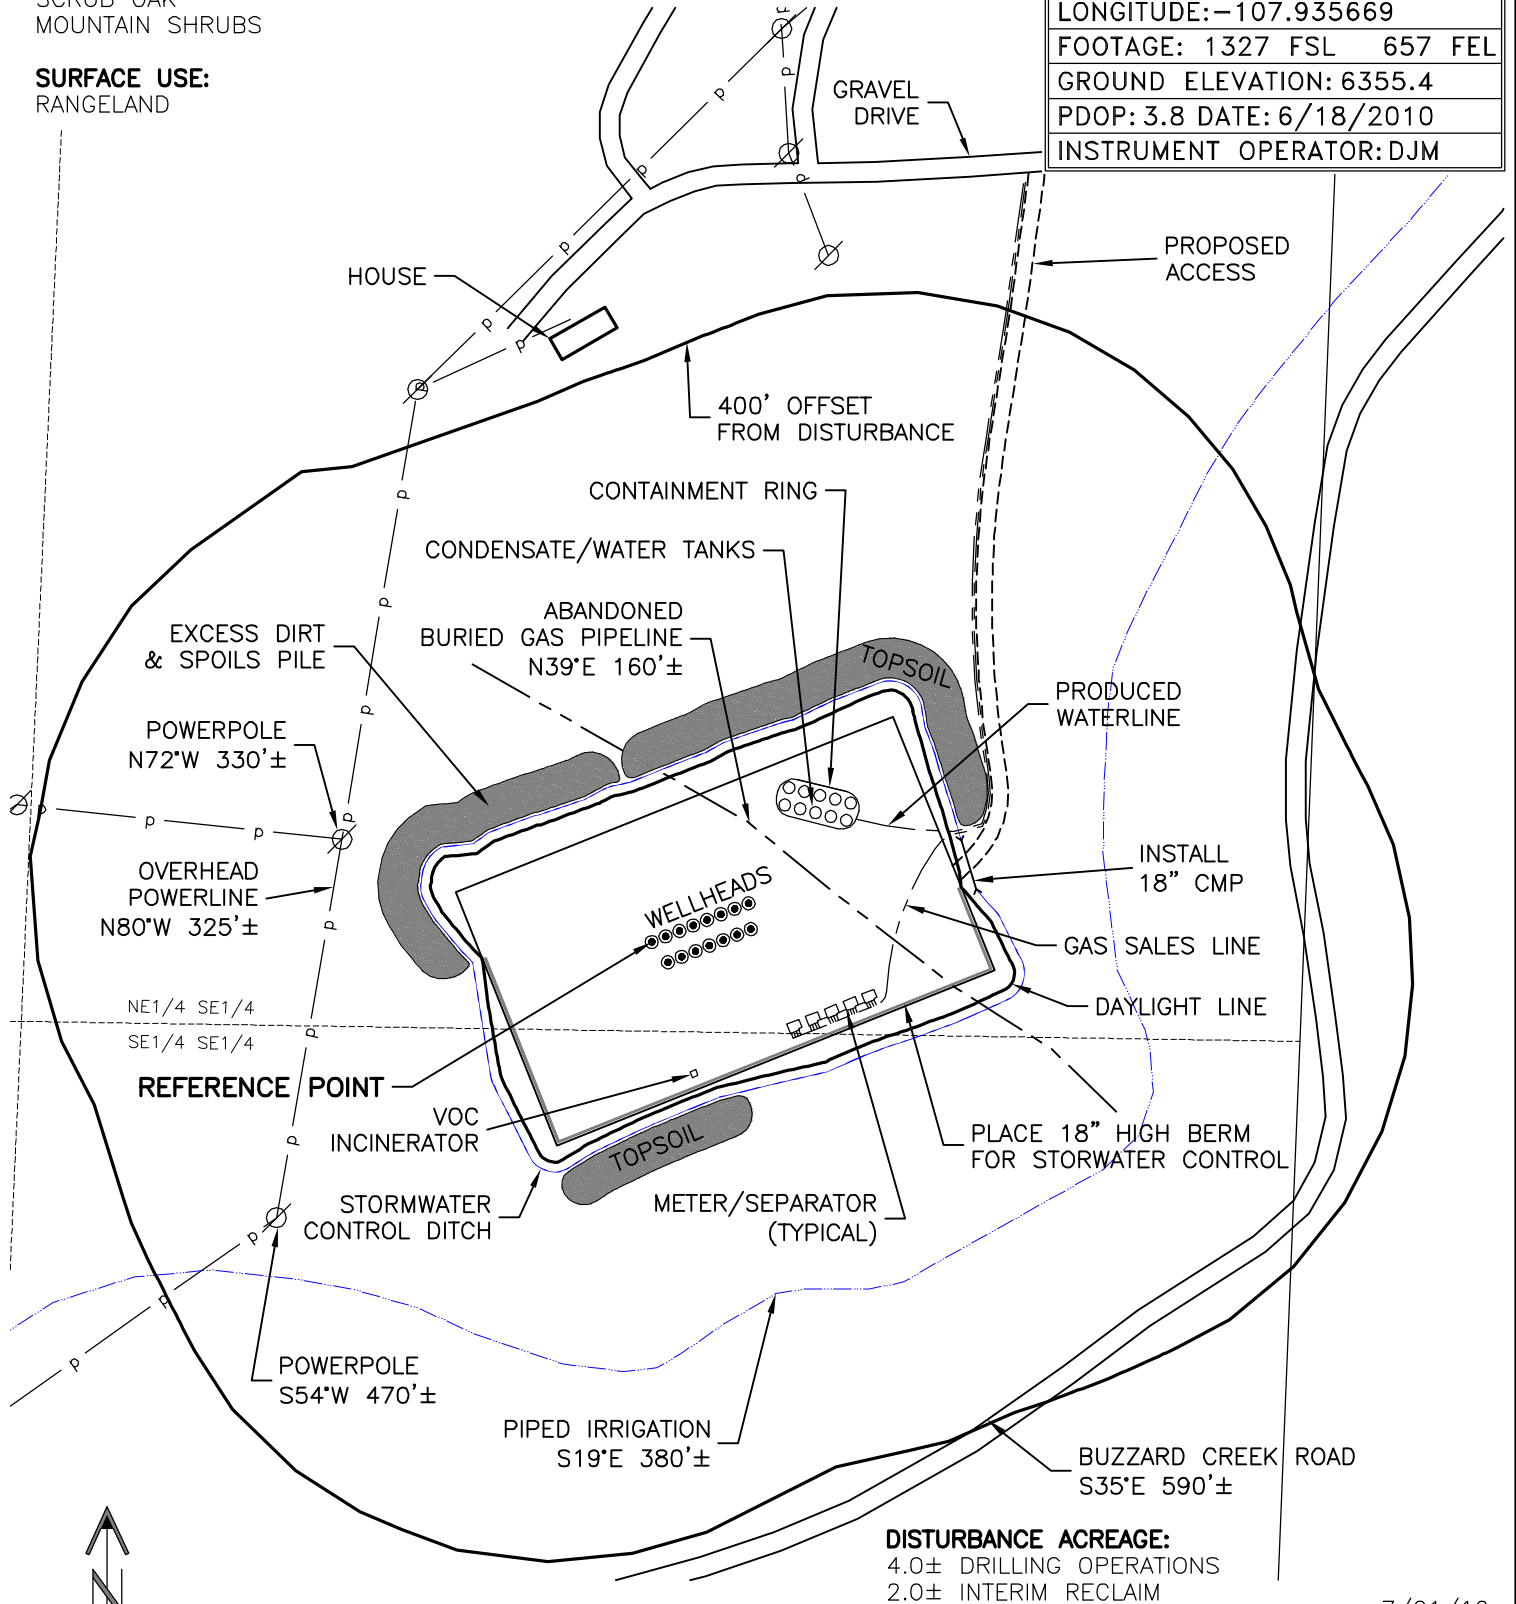

DISTURBANCE ACREAGE:
4.0± DRILLING OPERATIONS
2.0± INTERIM RECLAIM

7/21/10



North

0 200 400
Graphic Scale in Feet
1 inch = 200 feet

GEO SURV

LAND SURVEYING AND MAPPING
LAFAYETTE - WINTER PARK
Ph 303 666 0379 Fx 303 665 6320

LARAMIE ENERGY II LLC
HAWXHURST 24-09 PAD

NE1/4 SE1/4 SEC. 24 T9S R95W
6th PM MESA COUNTY COLORADO