



WELL PAD EXHIBIT

PART OF THE SE1/4 & THE SW1/4 SECTION 2, TOWNSHIP 6 NORTH, RANGE 66 WEST, 6TH P.M.

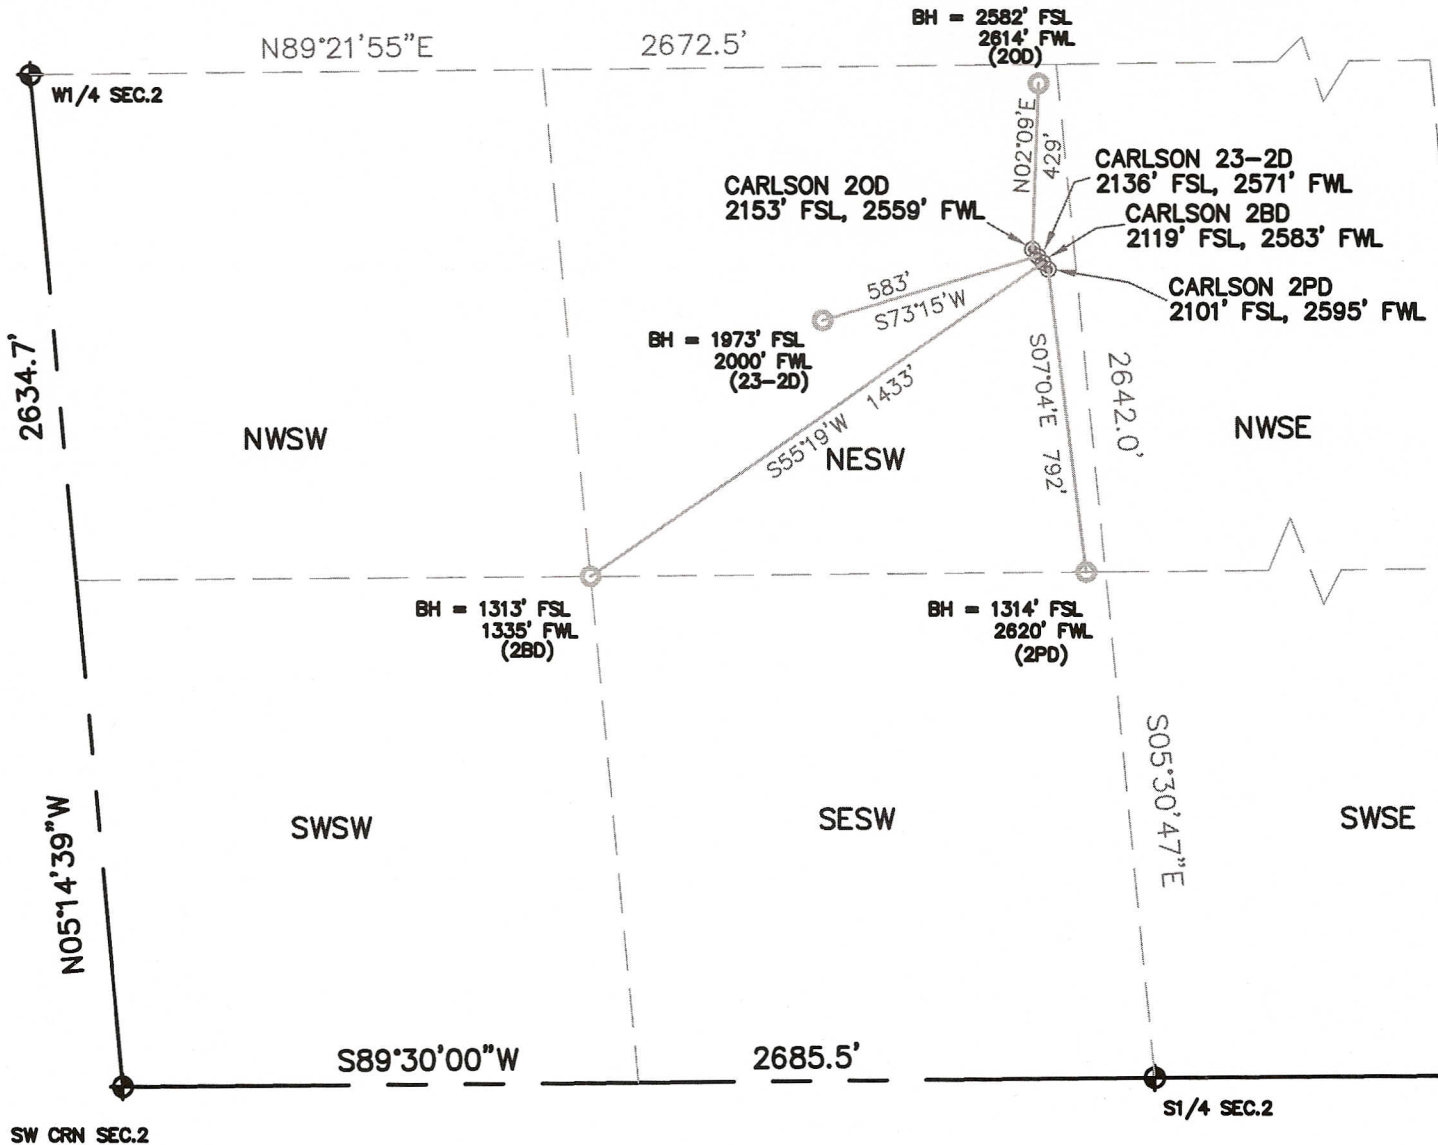

LEGEND

- ⊕ = FOUND MONUMENT
- ⊙ = PROPOSED WELL
- = BOTTOM HOLE LOCATION

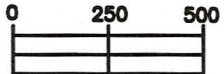

SCALE 1" = 500'

THIS IS NOT A MONUMENTED BOUNDARY SURVEY, IT IS ONLY A DRAWING
INTENDED TO DEPICT THE WELL PAD & DIRECTIONAL DRILLS TO SECTION LINES.

PREPARED BY:

HORSESHOE SURVEYING, LLC
PO BOX 150458
LAKEWOOD, CO 80215
(720)872-0196

DRAWING DATE:

8-9-10

FIELD DATE:

6-16-10

BY:

TGC

WELL NAME:

CARLSON N. PAD (4 WELL PAD)
20D, 23-2D, 2BD, 2PD

LOCATION:

WELD COUNTY, CO
SW1/4, SEC. 2, T6N, R66W, 6TH P.M.