

T6S, R96W, 6th P.M.

BERRY PETROLEUM COMPANY

Well location, GRANLEE OM02B G03 696, located as shown in Lot 7 of Section 3, T6S, R96W, 6th P.M., Garfield County, Colorado.


BASIS OF ELEVATION

SPOT ELEVATION AT THE NORTHWEST CORNER OF SECTION 30, T5S, R95W, 6th P.M. TAKEN FROM THE FORGED GULCH QUADRANGLE, COLORADO, GARFIELD COUNTY, 7.5 MINUTE SERIES (TOPOGRAPHICAL MAP) PUBLISHED BY THE UNITED STATES DEPARTMENT OF THE INTERIOR, GEOLOGICAL SURVEY. SAID ELEVATION IS MARKED AS BEING 5988 FEET.

BASIS OF BEARINGS


BASIS OF BEARINGS IS A G.P.S. OBSERVATION.

Sheet 1h of 12

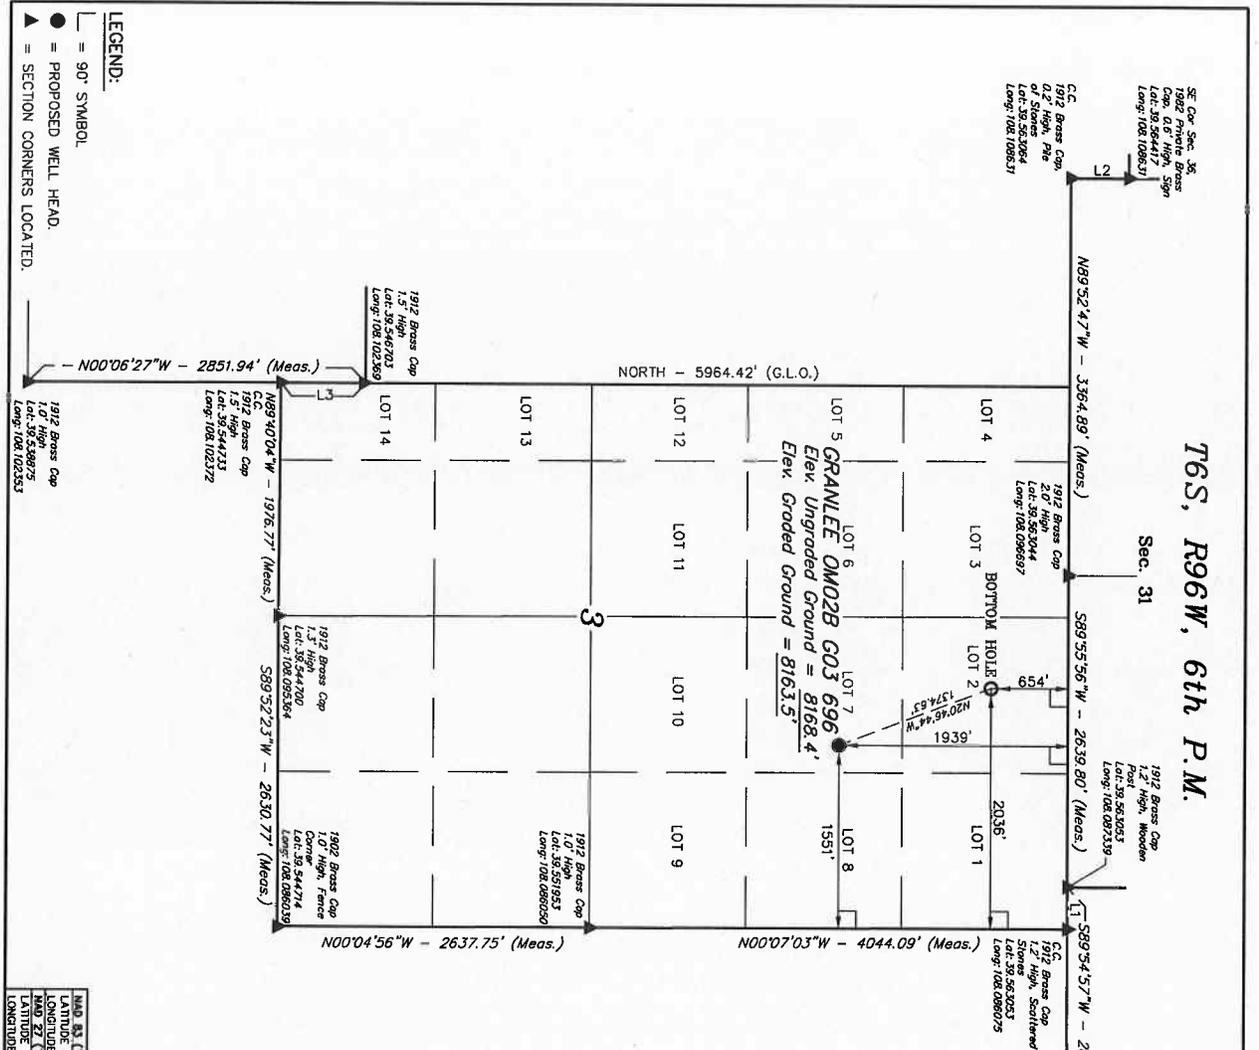

| LINE | BEARING | LENGTH |
|------|-------------|---------|
| L1 | S89°52.40'W | 356.38' |
| L2 | N00°02.45'E | 493.26' |
| L3 | N00°02.02'E | 718.08' |

NOTE: THERE ARE NO EXISTING IMPROVEMENTS WITHIN 400' OF THE PROPOSED WELL DISTURBANCE. SURFACE USE OF LOCATION IS GRAZING. VEGETATION CONSISTS MAINLY OF OAK, BUSH, SANDERBUSH & WHITE GRASSES.

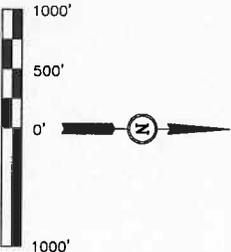

CERTIFICATE

THIS IS TO CERTIFY THAT THE ABOVE PLAT WAS PREPARED FROM FIELD NOTES OF ACTUAL SURVEYS MADE BY THE SURVEYOR UNDER SUPERVISION AND THAT THE SAID ARE TRUE AND CORRECT TO THE BEST OF MY KNOWLEDGE AND BELIEF.

Revised: 04-29-10 D.R.B.
Revised: 09-02-08 D.R.B.

REGISTERED LAND SURVEYOR
STATE OF COLORADO

UNTAH ENGINEERING & LAND SURVEYING
65 SOUTH 200 EAST - VERNAL, UTAH 84078
(435) 789-1017

| MARK | COORDINATE | MARK | COORDINATE |
|--|--|--|--|
| MARK 83 (TARGET BOTTOM HOLE) | NAD 83 (TARGET BOTTOM HOLE) | MARK 83 (SURFACE LOCATION) | NAD 83 (SURFACE LOCATION) |
| LATITUDE = 39°53'40.57" (38.861263) | LATITUDE = 39°53'40.57" (38.861263) | LATITUDE = 39°53'27.87" (39.897725) | LATITUDE = 39°53'27.87" (39.897725) |
| LONGITUDE = 108°05'25.45" (108.089292) | LONGITUDE = 108°05'25.45" (108.089292) | LONGITUDE = 108°05'29.83" (108.091564) | LONGITUDE = 108°05'29.83" (108.091564) |
| MARK 27 (TARGET BOTTOM HOLE) | NAD 83 (TARGET BOTTOM HOLE) | MARK 27 (SURFACE LOCATION) | NAD 83 (SURFACE LOCATION) |
| LATITUDE = 39°53'40.59" (39.891275) | LATITUDE = 39°53'40.59" (39.891275) | LATITUDE = 39°53'27.89" (39.897747) | LATITUDE = 39°53'27.89" (39.897747) |
| LONGITUDE = 108°05'33.57" (108.092828) | LONGITUDE = 108°05'33.57" (108.092828) | LONGITUDE = 108°05'27.25" (108.090931) | LONGITUDE = 108°05'27.25" (108.090931) |

LEGEND:
 — = 90° SYMBOL
 ● = PROPOSED WELL HEAD
 ▲ = SECTION CORNERS LOCATED.

| SCALE | DATE SURVEYED | DATE DRAWN |
|------------------|-------------------------|------------|
| 1" = 1000' | 08-31-06 | 09-13-06 |
| PARTY | REFERENCES | |
| B.H. F.Y. D.R.B. | G.L.O. PLAT | |
| WEATHER | FILE | |
| WARM | BERRY PETROLEUM COMPANY | |