



+N/-S  
0.0

+E/-W  
0.0

Northing  
1597917.90

Well Name: SR 44-9

Surface Location: SR 33-9 Pad

North American Datum 1983 , US State Plane 1983 , Colorado Central Zone

Ground Elevation: 7003.0




Easting  
2325850.70

Latitude  
39° 27' 2.633 N

Longitude  
107° 53' 15.509 W

Slot  
A6

KELLY BUSHING @ 7027.0usft (H&P (24' RKB) kjs)

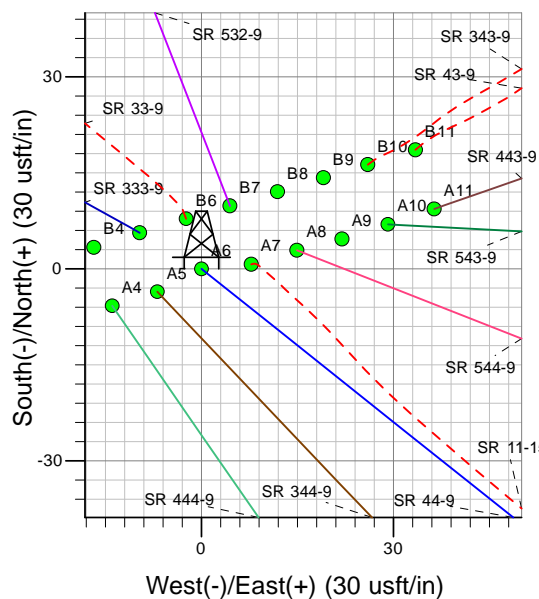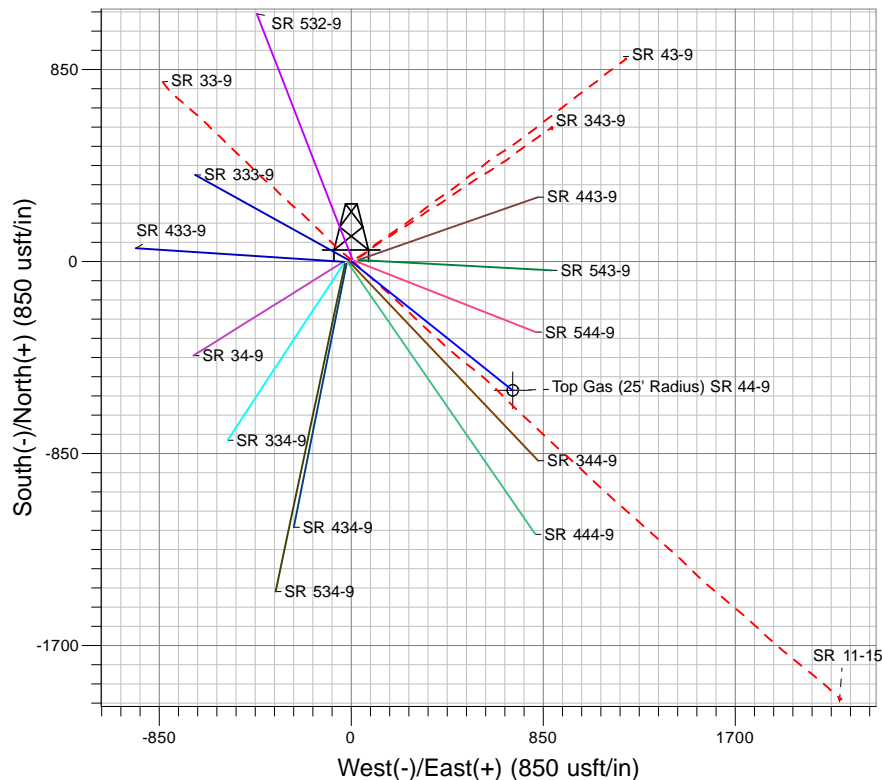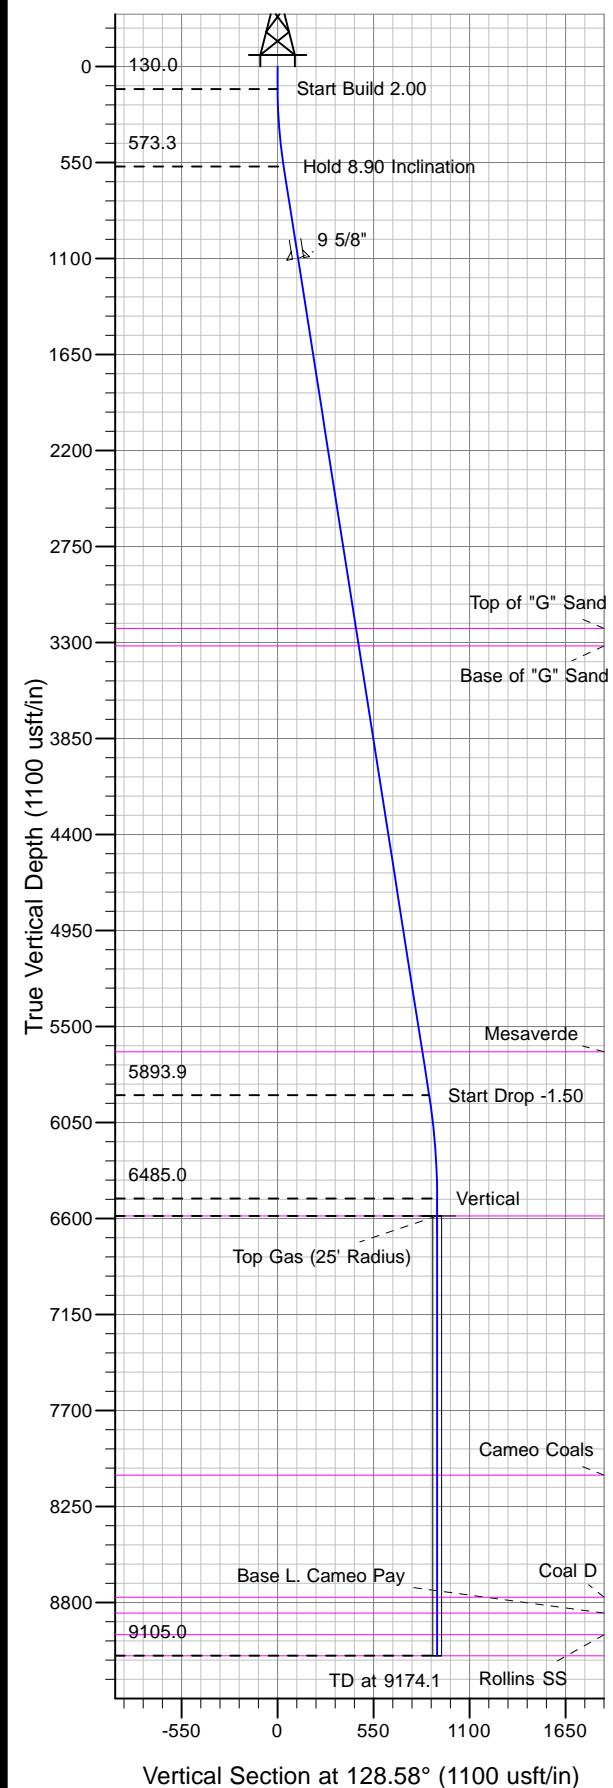

Project: RU 09-07S-094W  
Site: SR 33-9 Pad  
Well: SR 44-9  
Plan #3 09Jun10 kjs



Azimuths to True North  
Magnetic North: 10.58°  
Magnetic Field  
Strength: 52493.1snT  
Dip Angle: 65.80°  
Date: 2/9/2009  
Model: IGRF2005-10

#### ANNOTATIONS

TVD	MD	Inc	Azi	+N/-S	+E/-W	VSec	Departure	Annotation
130.0	130.0	0.00	0.00	0.0	0.0	0.0	0.0	Start Build 2.00
573.3	575.1	8.90	128.58	-21.5	27.0	34.5	34.5	Hold 8.90 Inclination
5893.9	5960.6	8.90	128.58	-541.3	678.5	867.9	867.9	Start Drop -1.50
6485.0	6554.1	0.00	0.00	-569.9	714.5	913.9	913.9	Vertical
6585.0	6654.1	0.00	0.00	-569.9	714.5	913.9	913.9	Top Gas
9105.0	9174.1	0.00	0.00	-569.9	714.5	913.9	913.9	TD at 9174.1