

76S, R96W, 6th P.M.

BERRY PETROLEUM COMPANY

Well location, GRANLEE OMO2C G03 696, located as shown in Lot 7 of Section 31, R96W, 6th P.M., Garfield County, Colorado.


BASIS OF ELEVATION

SPOT ELEVATION AT THE NORTHWEST CORNER OF SECTION 30 T5S, R96W, 6th P.M. TAKEN FROM THE FORKED CUCH QUADRANGLE COLOGRADO, GARFIELD COUNTY, 7.5 MINUTE SERIES (TOPOGRAPHICAL MAP) PUBLISHED BY THE UNITED STATES DEPARTMENT OF THE INTERIOR, GEOLOGICAL SURVEY. SMD ELEVATION IS MARKED AS BEING 5986 FEET.

BASIS OF BEARINGS


BASIS OF BEARINGS IS A G.P.S. OBSERVATION.

Sheet 1g of 12

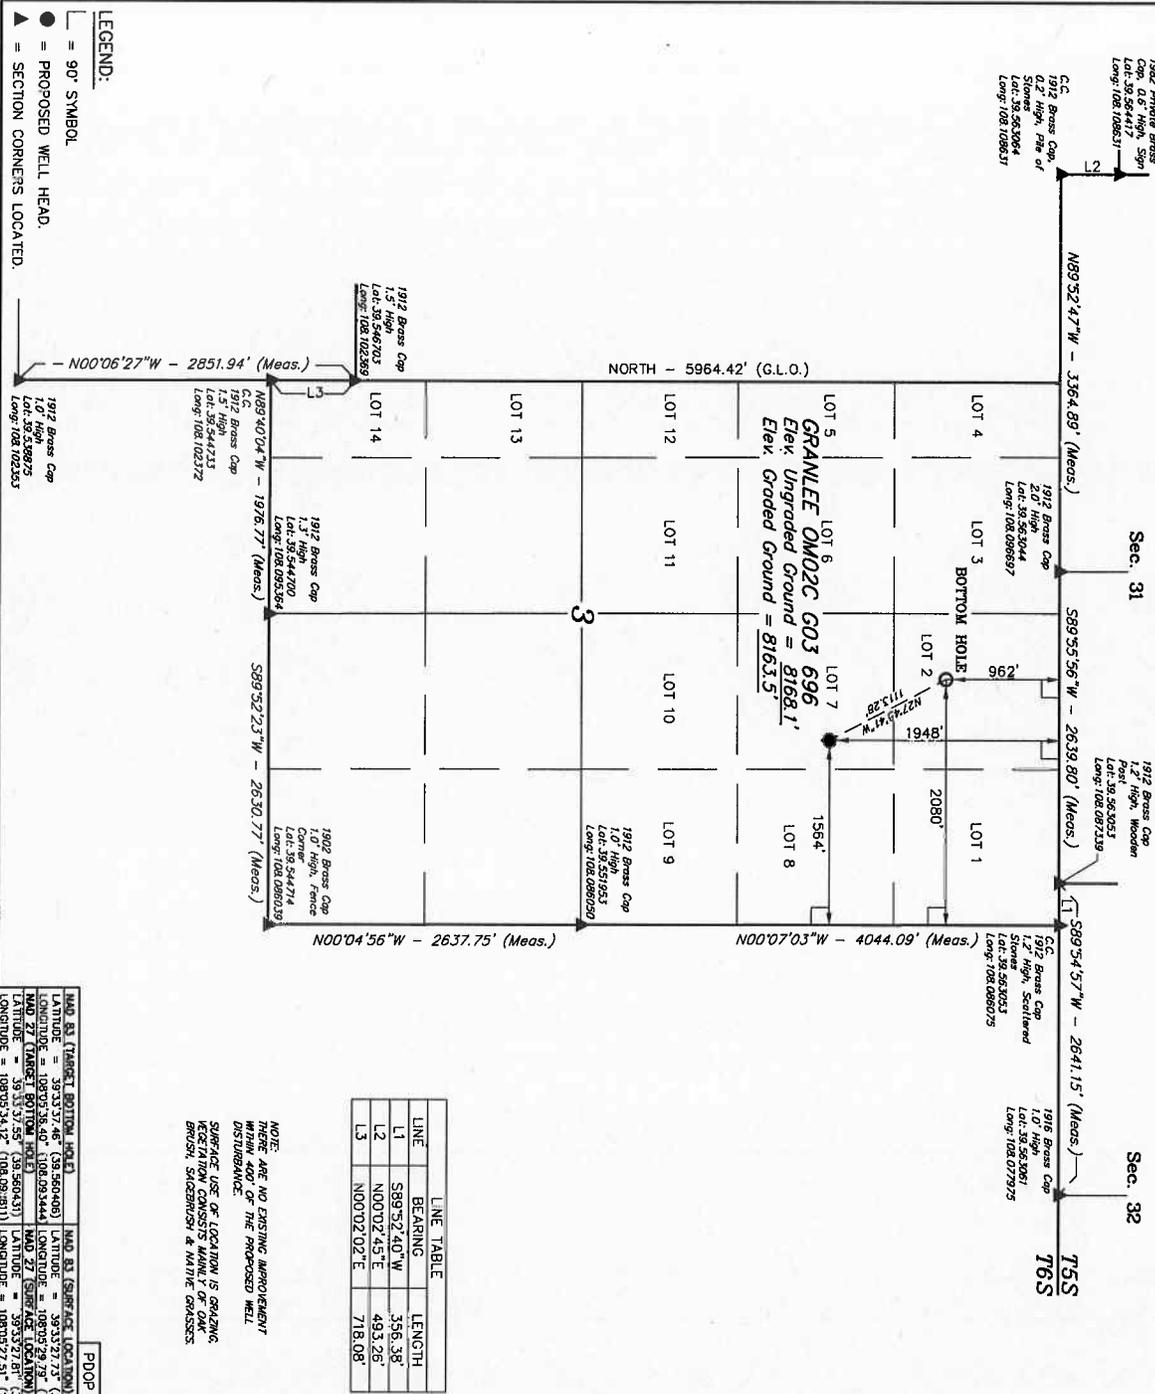

LINE	BEARING	LENGTH
L1	S89°52'40"W	356.38'
L2	N00°02'45"E	493.26'
L3	N00°02'02"E	718.08'

NOTE:
 THERE ARE NO EXISTING IMPROVEMENTS WITHIN 400' OF THE PROPOSED WELL DISTURBANCE.
 SURFACE USE OF LOT 7 IS GRASS, ICEBERG CONSIST'S MAINLY OF OAK, BRUSH, SAGEBRUSH & MAHIE GRASSES.

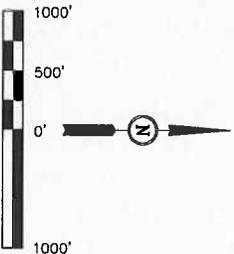

CERTIFICATE

THIS IS TO CERTIFY THAT THE ABOVE PLAT WAS PREPARED FROM FIELD NOTES OF ACTUAL SURVEY MADE BY ME OR UNDER MY SUPERVISION AND THAT THE SAID ARE TRUE AND CORRECT TO THE BEST OF MY KNOWLEDGE AND BELIEF.

Reviewed: 04-29-10 D.R.B.
 Revised: 09-02-08 D.R.B.

UNTAH ENGINEERING & LAND SURVEYING
 85 SOUTH 200 EAST - VERNAL, UTAH 84078
 (435) 789-1017

DATE SURVEYED:	DATE DRAWN:
08-31-06	09-13-06
PARTY:	REFERENCES:
B.H. F.Y. D.R.B.	G.L.O. PLAT
WEATHER:	FILE:
WARM	BERRY PETROLEUM COMPANY

LEGEND:
 = 90° SYMBOL
 ● = PROPOSED WELL HEAD.
 ▲ = SECTION CORNERS LOCATED.