

# LOCATION DRAWING

**VEGETATION:**  
PASTURE—GRASSES

**SURFACE USE:**  
NON CROP LAND  
UNIMPROVED PASTURE

**GROUND SLOPE <10%**

## REFERENCE POINT

LATITUDE: 40.770169


LONGITUDE: -104.660323

FOOTAGE: 600 FSL 600 FEL

GROUND ELEVATION: 5193.5

PDOP: 4.6 DATE: 5/25/2010

INSTRUMENT OPERATOR: DJM

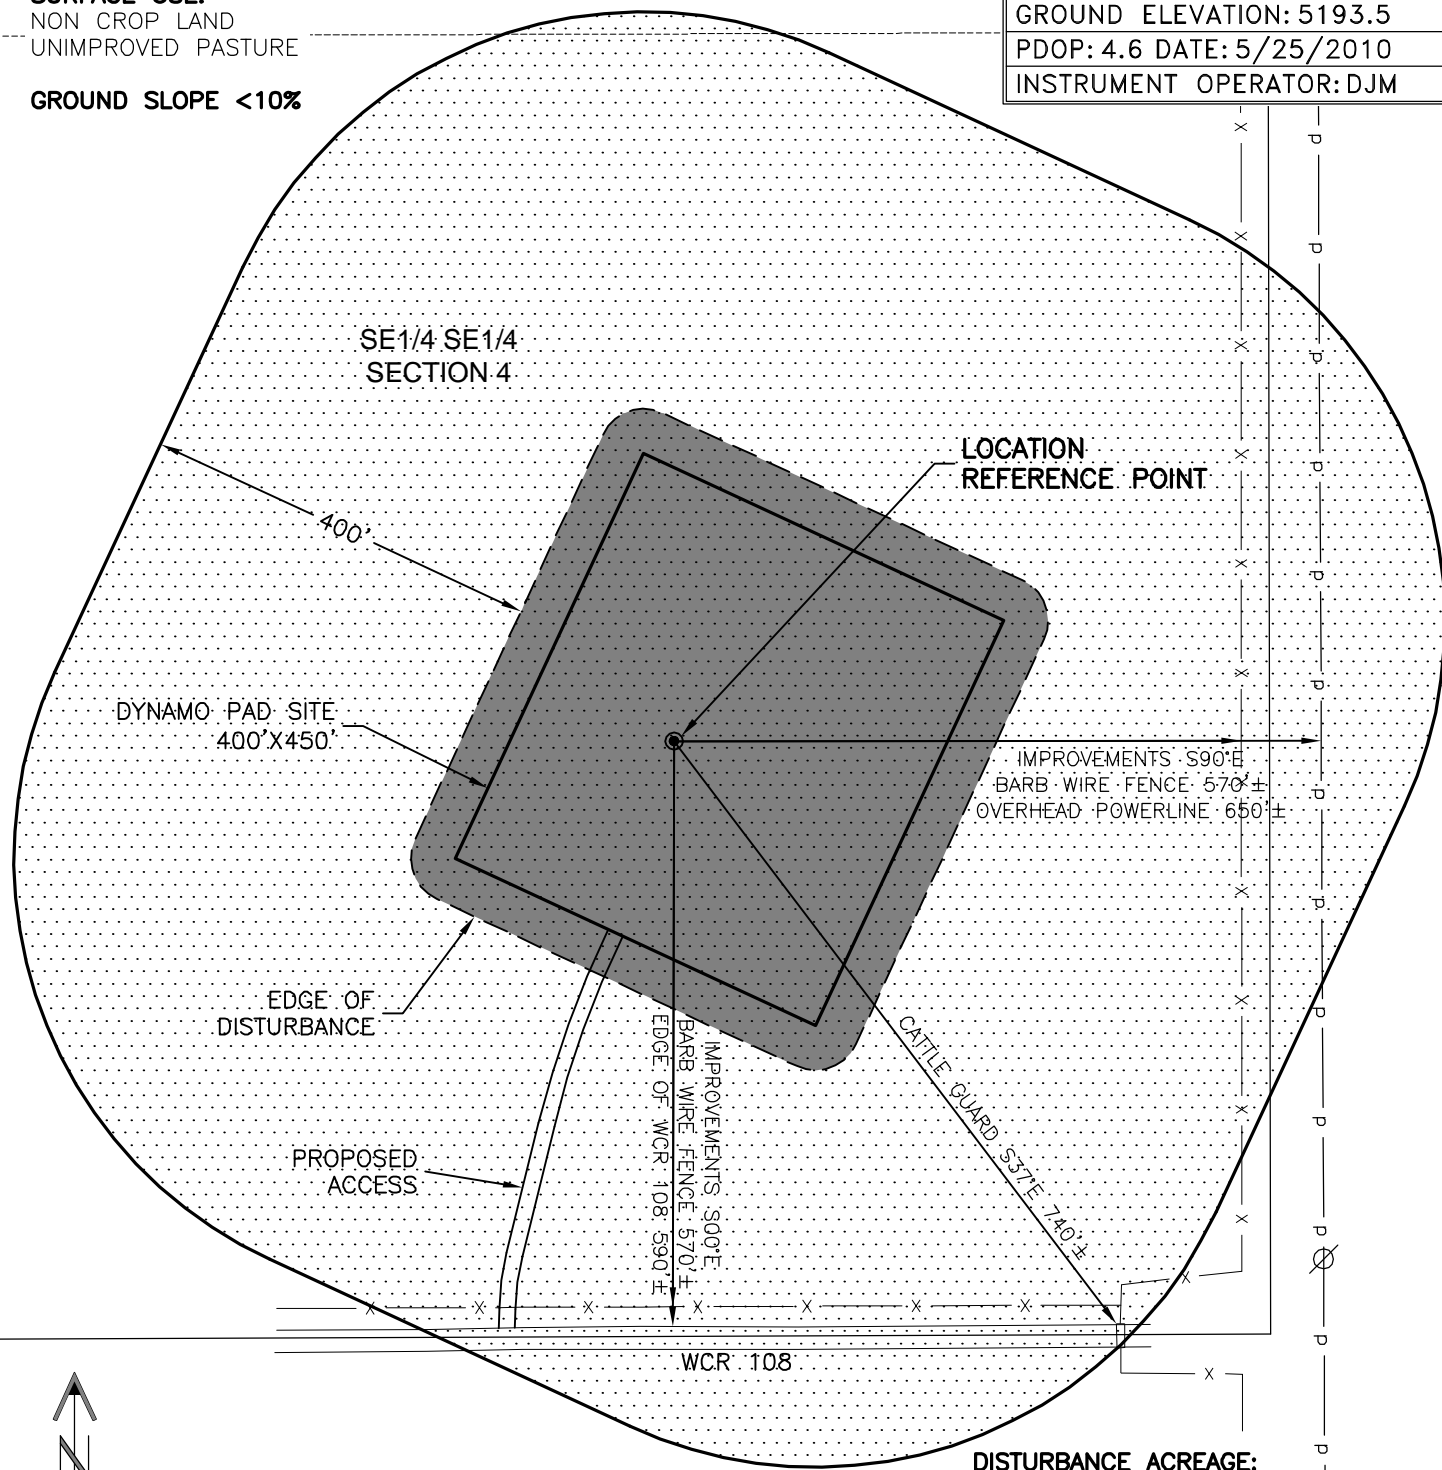

**DISTURBANCE ACREAGE:**

6.0± DRILLING OPERATIONS

2.0± INTERIM RECLAIM

7/27/10



North

0 200 400

Graphic Scale in Feet  
1 inch = 200 feet



LAND SURVEYING AND MAPPING  
LAFAYETTE - WINTER PARK  
Ph 303 666 0379 Fx 303 665 6320

**SLAWSON EXPLORATION CO., INC.**  
**DYNAMO 4-9-65 PAD**

**SE1/4 SE1/4 SEC. 4 T9N R65W**  
**6th PM WELD COUNTY COLORADO**