



# REFERENCE AREA MAP

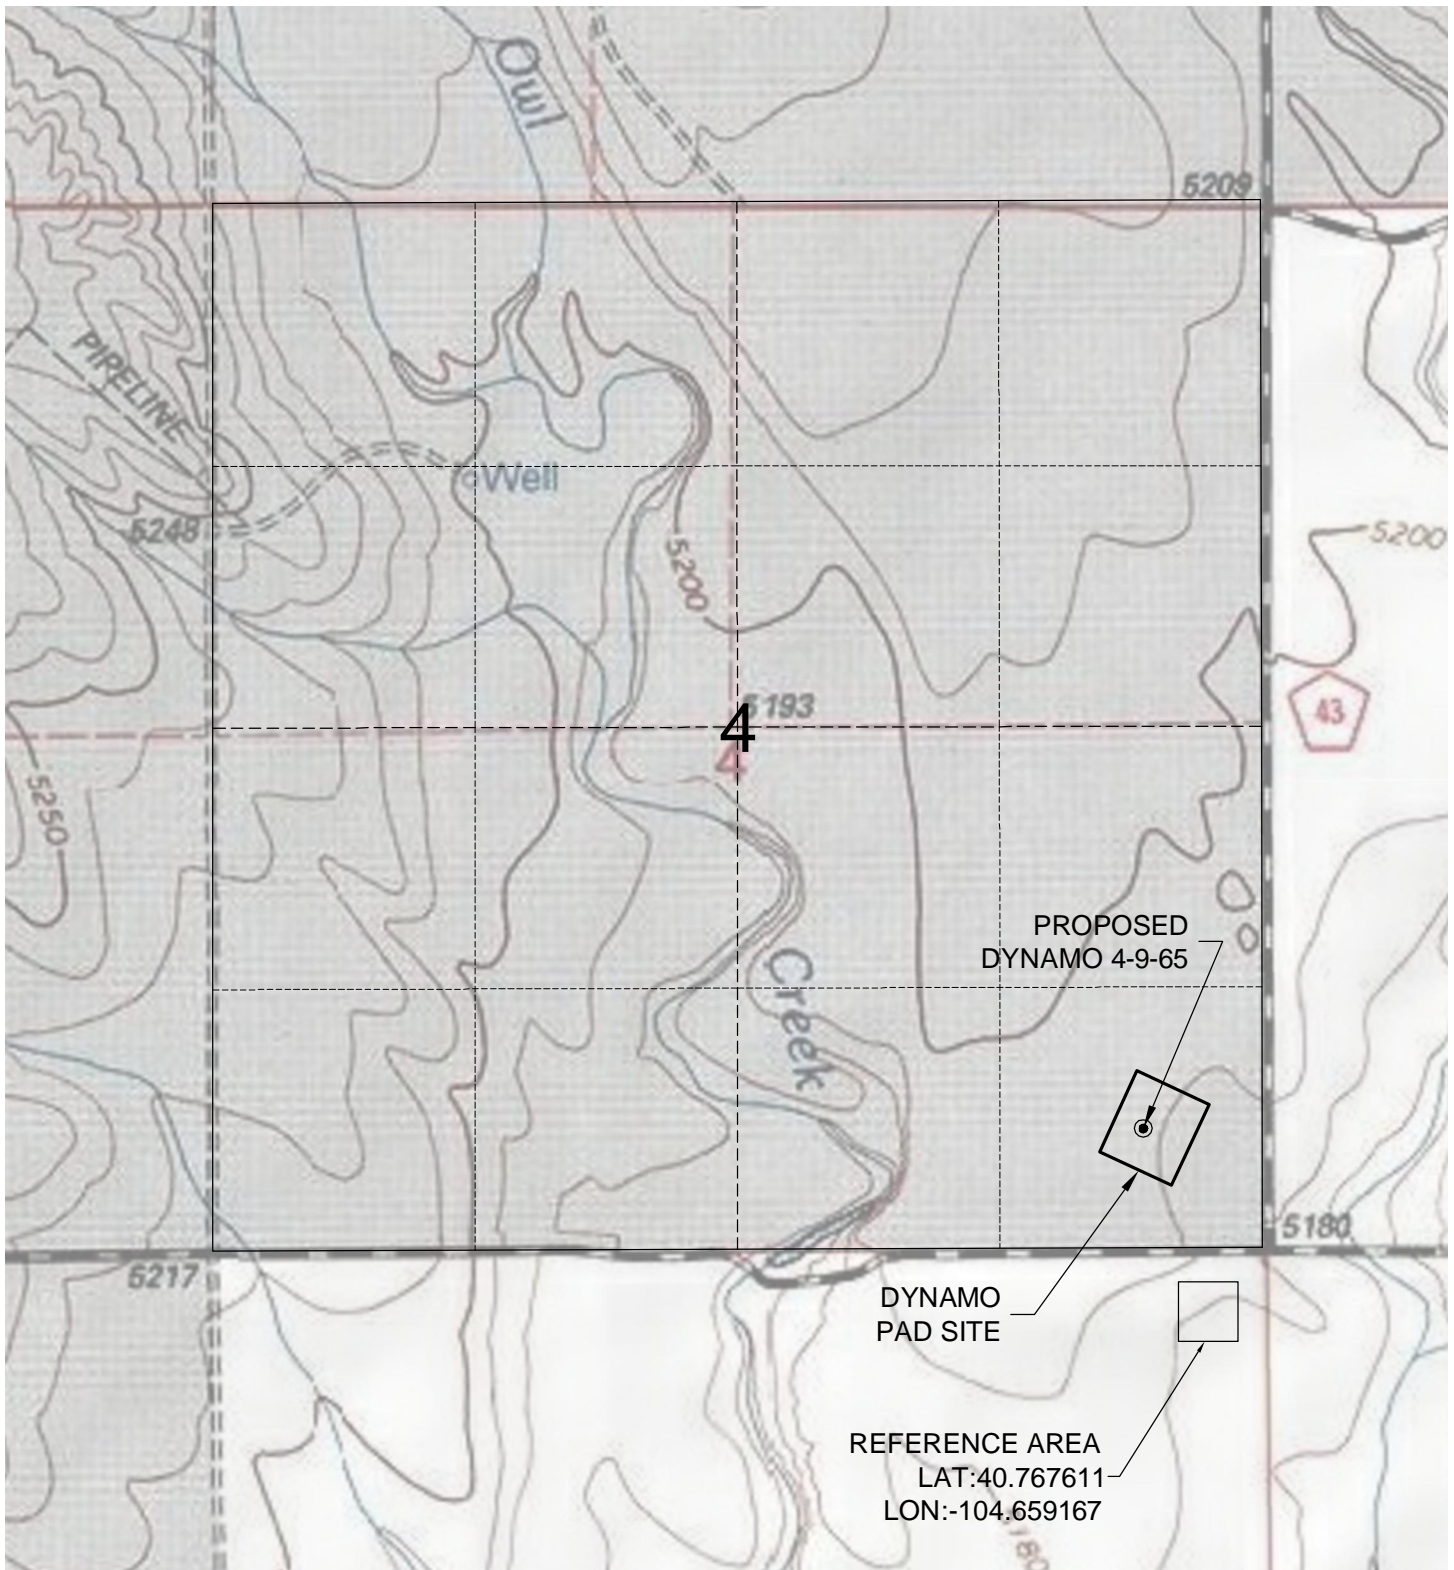

DWG: G:\GEO SURV\Weld\North\Slawson\Wellplate\Dynamic 4-9-65\F2A.dwg USER: Owner DATE: Jul 27, 2010 9:15am

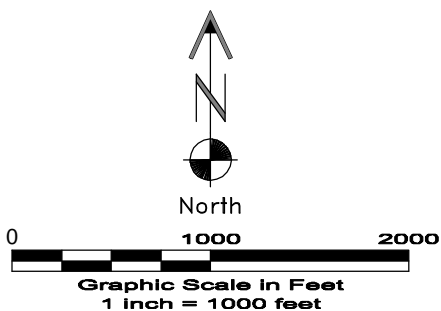

**GEO SURV**

LAND SURVEYING AND MAPPING  
LAFAYETTE - WINTER PARK  
Ph 303 666 0379 Fx 303 665 6320

**SLAWSON EXPLORATION CO., INC.**  
**DYNAMO 4-9-65 PAD**

**SE1/4 SE1/4 SEC. 4 T9N R65W**  
**6th PM WELD COUNTY COLORADO**

7/27/10