


# HYDROLOGY MAP

250' 0 500'  
GRAPHIC SCALE IN FEET  
1 INCH = 500 FEET

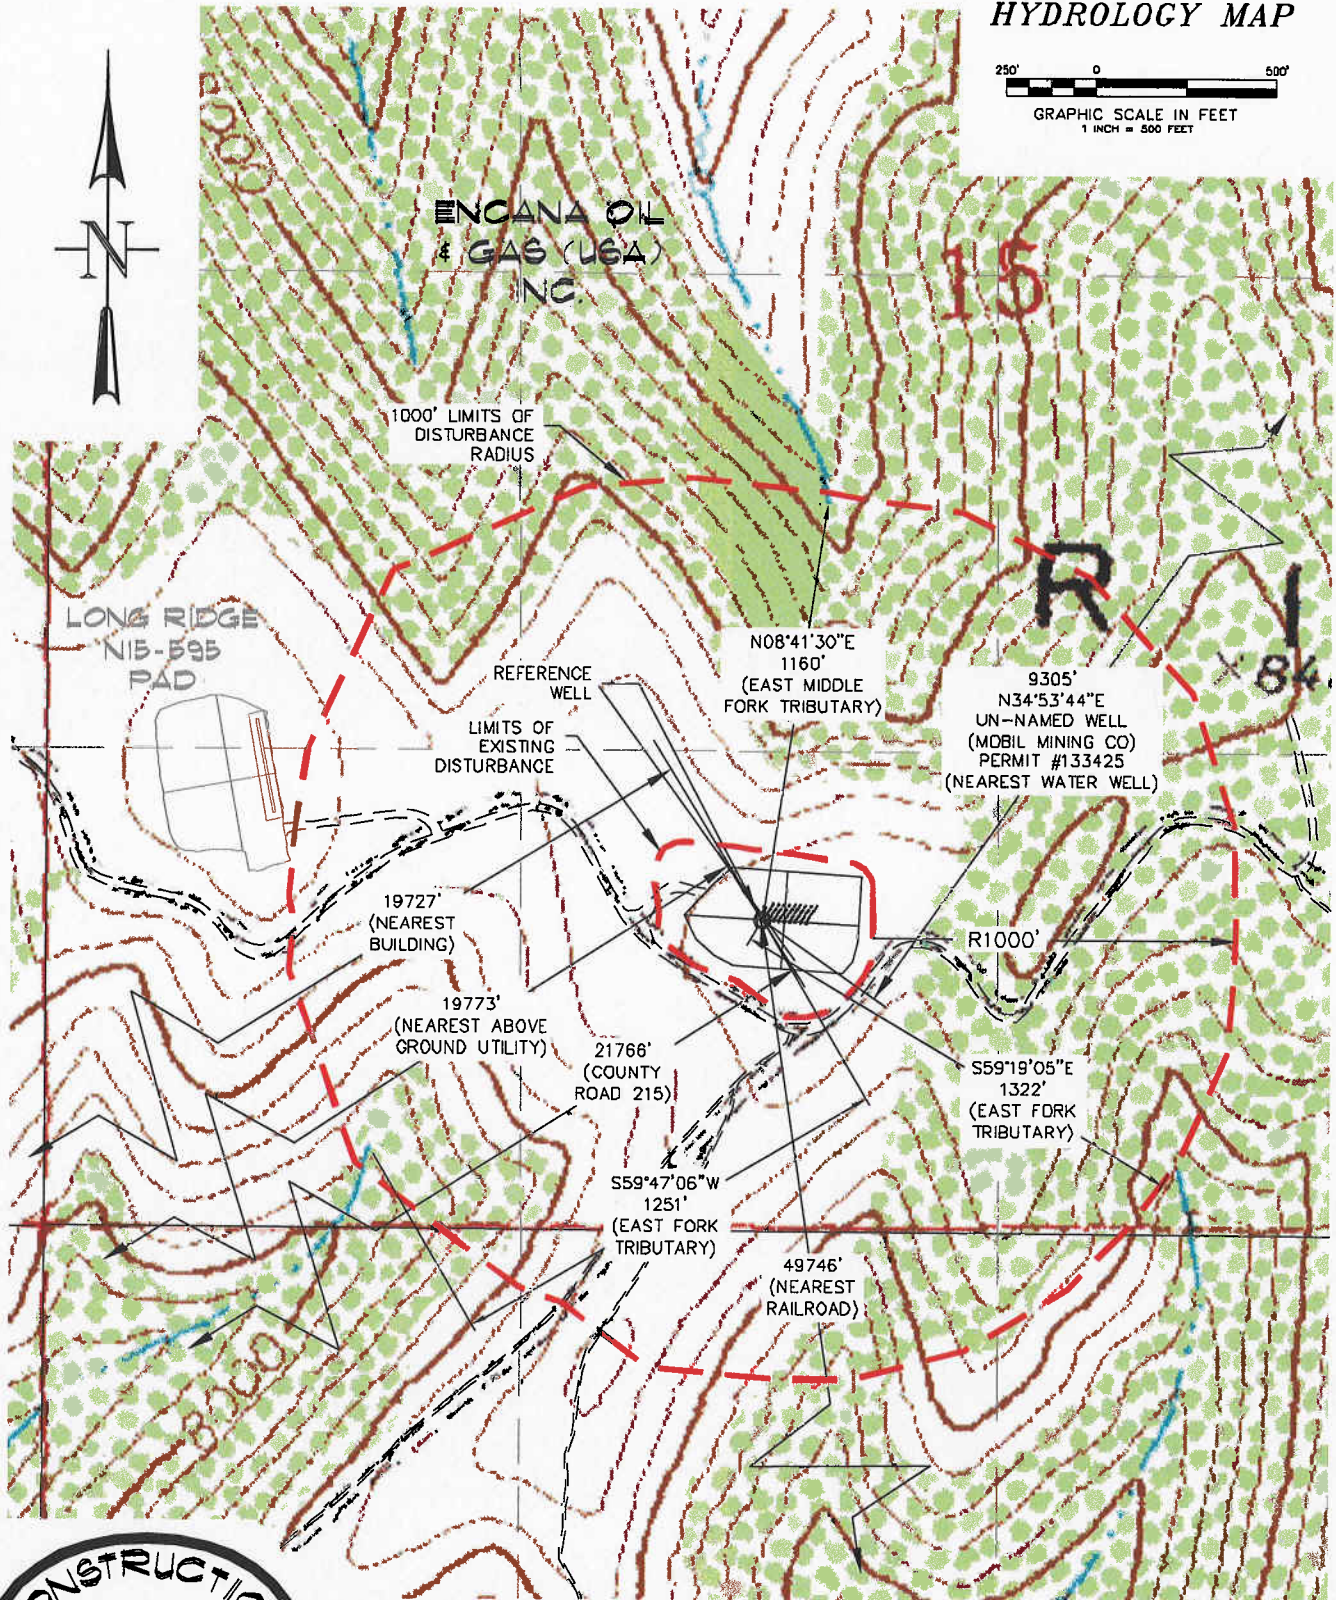

CONSTRUCTION SURVEYS, INC. Long Ridge N15-595  
0012 SUNRISE BLVD.  
SILT, CO 81652 SE 1/4 SW 1/4 SECTION 15, T. 5 S., R. 95 W.  
(970)876-5753 BERRY PETROLEUM COMPANY

SCALE: 1" = 500' SHEET: 3 OF 11