


EOG RESOURCES, INC.

ADDENDUM TO LEGAL PLAT FOR

GARDEN CREEK #22-19H

SECTION 19, T11N, R62W, 6th P.M.


349' FSL 1780' FWL

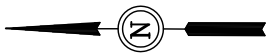

SCALE: 1" = 200'

DATE: 07-20-10

DRAWN BY: M.D.

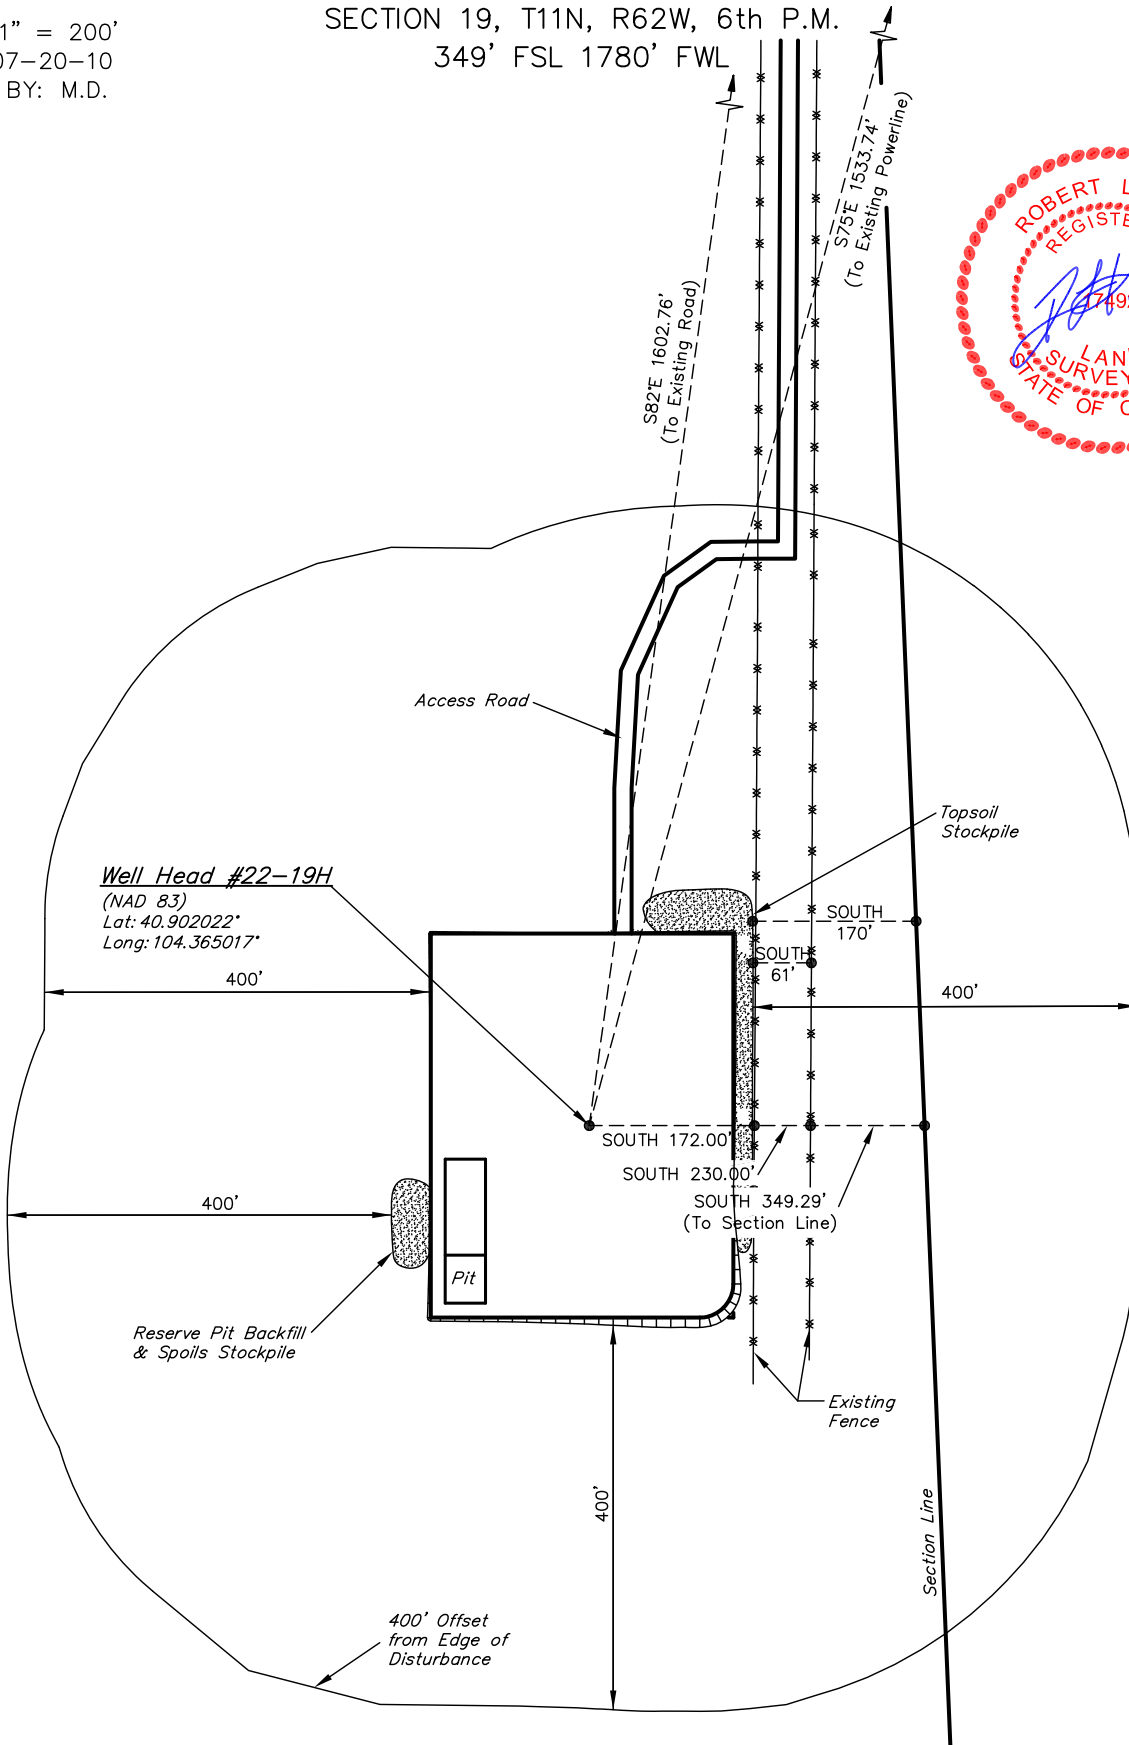

UINTAH ENGINEERING & LAND SURVEYING

85 So. 200 East \* Vernal, Utah 84078 \* (435) 789-1017