

WELL LOCATION MAP

BOB WHITE
36-44-8-62 PAD

ALUM. CAP
PLS 4392

S 89°08'23" E 5253.21' (C)

BOTTOM HOLE LOCATION

660 FNL
1970 FEL
LAT:40.623243
LON:-104.265904

VEGETATION:
DRY LAND WHEAT

SURFACE USE:
AGRICULTURAL

GROUND SLOPE <10%

N 00°19'52" E 5462.38'

36

N 00°16'47" W 5336.43' (C)

BOB WHITE
36-44-8-62
SURFACE LOCATION
700 FSL 700 FEL
GROUND ELEV 4930.1

LAT:40.612183
LON:-104.261462

PROPOSED ACCESS

SPIKE

WCR 86

N 89°29'32" E 5310.44'
(BASIS OF BEARINGS)

SPIKE


SURVEYOR'S STATEMENT

The undersigned hereby states that the well location shown hereon was staked on the ground based on existing monumentation and/or physical evidence found in the field and is correct to the best of my knowledge, information and belief.



NOTES

- 1.) Horizontal coordinates based on NGS control point "SNOW" and vertical datum based on NGS control point "G 209" with an elevation of 4955.32. NAVD 1988.
 - 2.) All directions, distances, and dimensions shown hereon are based on coordinates from the "Colorado coordinate system of 1983 north zone" (article 52 of title 38, C.R.S.).
 - 3.) All section line dimensions shown hereon are based on field measurements of existing monuments and/or physical evidence found in the field unless otherwise indicated. Refer to land survey plats deposited in Weld County.
 - 4.) Physical features shown hereon are for graphical representation only.
 - 5.) See Form 2A for visible improvements within 400' of wellhead.
 - 6.) Distances to nearest section lines are measured perpendicularly.
 - 7.) This is not a land survey nor land survey plat.
 - 8.) Date of Survey 7/14/10; Date of Drawing 7/19/10. REV 0
- PDOP Reading: 3.2 Instrument Operator: GNA

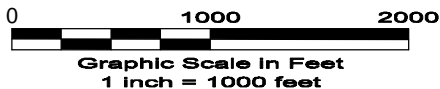

GEO SURV

LAND SURVEYING AND MAPPING
LAFAYETTE - WINTER PARK
Ph 303 666 0379 Fx 303 665 6320

CARRIZO OIL & GAS, INC
BOB WHITE 36-44-8-62

SL SE1/4 SE1/4 SEC. 36 T8N R62W
BL NW1/4 NE1/4 SEC. 36 T8N R62W
6th PM WELD COUNTY COLORADO