



CONSTRUCTION LAYOUT DRAWING 1 of 5

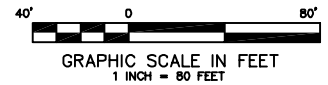

TAYLOR
PARCEL 2
TAYLOR
PARCEL 1

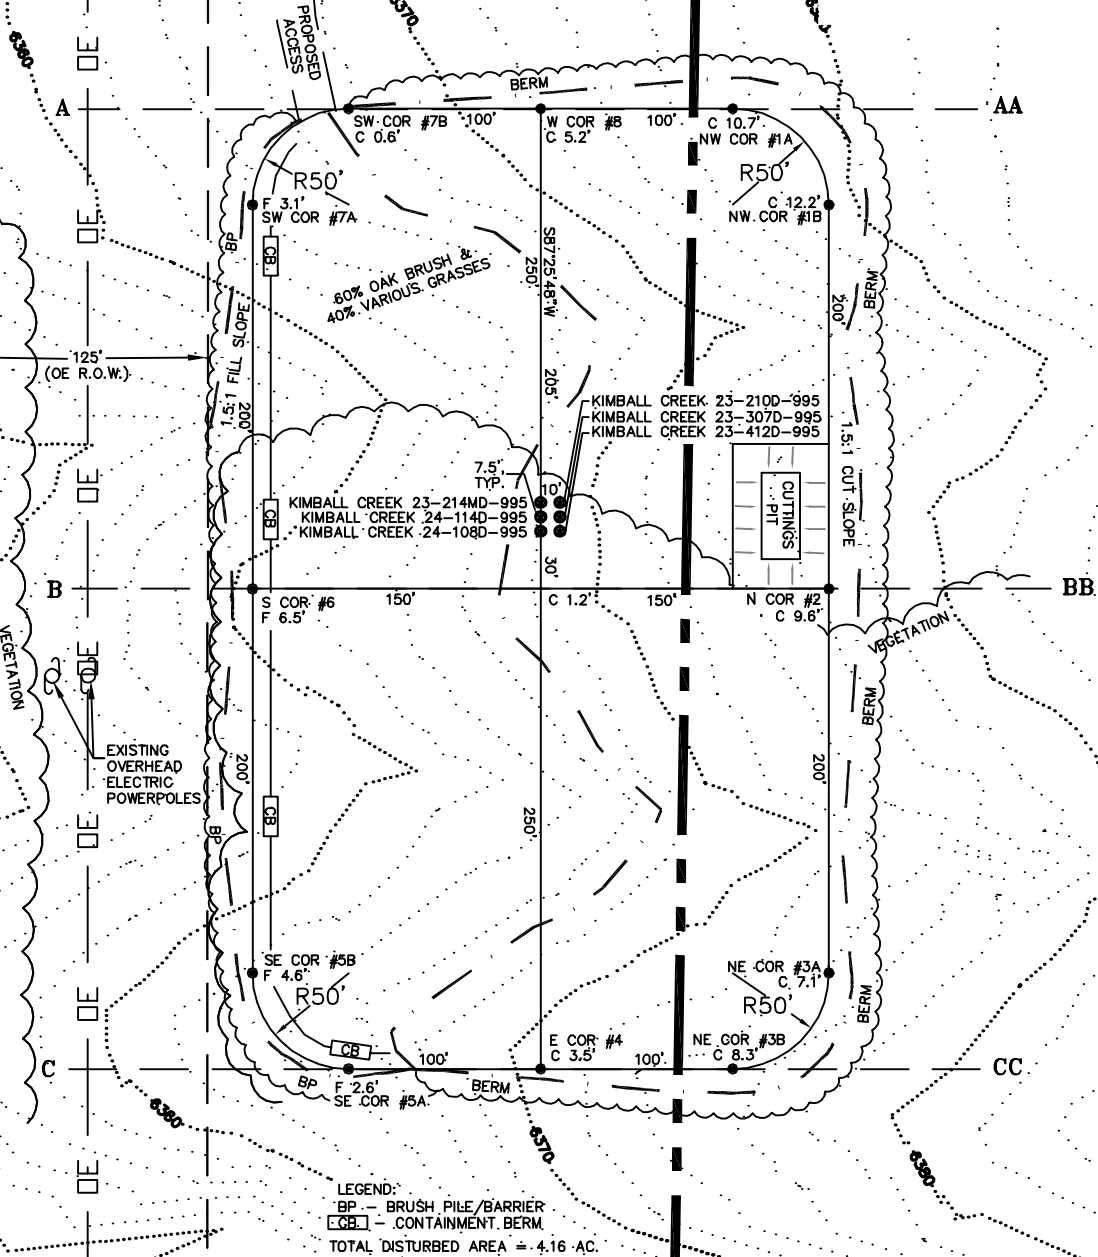

ESTIMATED DIRT QUANTITIES (YDS)				
ITEM	CUT	FILL	TOPSOIL	EXCESS
PAD	14,440	11,230	3,060	150
PIT	800			800
TOTALS	15,240	11,230	3,060	950




CONSTRUCTION SURVEYS, INC.
0012 SUNRISE BLVD.
SILT, CO 81652
(970)876-5753

Kimball Creek Pad 23-4C-995
SW 1/4 SE 1/4 SECTION 23, T. 9 S., R. 95 W.
AXIA ENERGY

SCALE: 1" = 100'

SHEET: 6 of 11

CONSTRUCTION LAYOUT DRAWING 2 of 5 (RECLAMATION PAD)

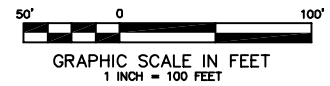

TAYLOR
PARCEL 2
TAYLOR
PARCEL 1

KIMBALL CREEK 23-214MD-995
KIMBALL CREEK 24-114D-995
KIMBALL CREEK 24-108D-995

KIMBALL CREEK 23-210D-995
KIMBALL CREEK 23-307D-995
KIMBALL CREEK 23-412D-995

EDGE OF
RECLAIMED PAD

PROPOSED TOTAL DISTURBED AREA = 4.16 AC.
PROPOSED TOTAL RECLAIMED AREA = 2.74 AC.
PROPOSED UN-RECLAIMED AREA = 1.42 AC.

THIS IS A TYPICAL LAYOUT FOR THE
PRODUCTION EQUIPMENT. THE SPECIFIC
EQUIPMENT LAYOUT FOR THIS WELL
MAY VARY DUE TO WELL PRODUCTION
AND OPERATOR'S NEEDS.

VEGETATION

COMBUSTOR

PROPOSED BARBED
WIRE FENCE

SEPERATORS

WATER
TANKS

CONDENSATE TANKS

PROPOSED
CUT/FILL LINE

BUZZARD CREEK TRIBUTARY





CONSTRUCTION SURVEYS, INC.
0012 SUNRISE BLVD.
SILT, CO 81652
(970)876-5753

Kimball Creek Pad 23-4C-995
SW 1/4 SE 1/4 SECTION 23, T. 9 S., R. 95 W.
AXIA ENERGY

SCALE: 1" = 100'

SHEET: 7 of 11

**CONSTRUCTION
LAYOUT DRAWING
3 of 5
(CROSS SECTIONS
OF PIT & PAD)**

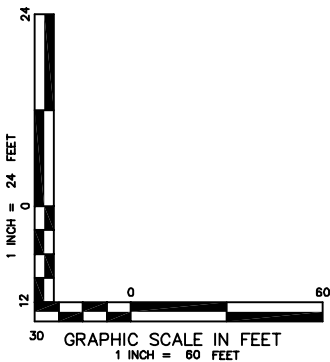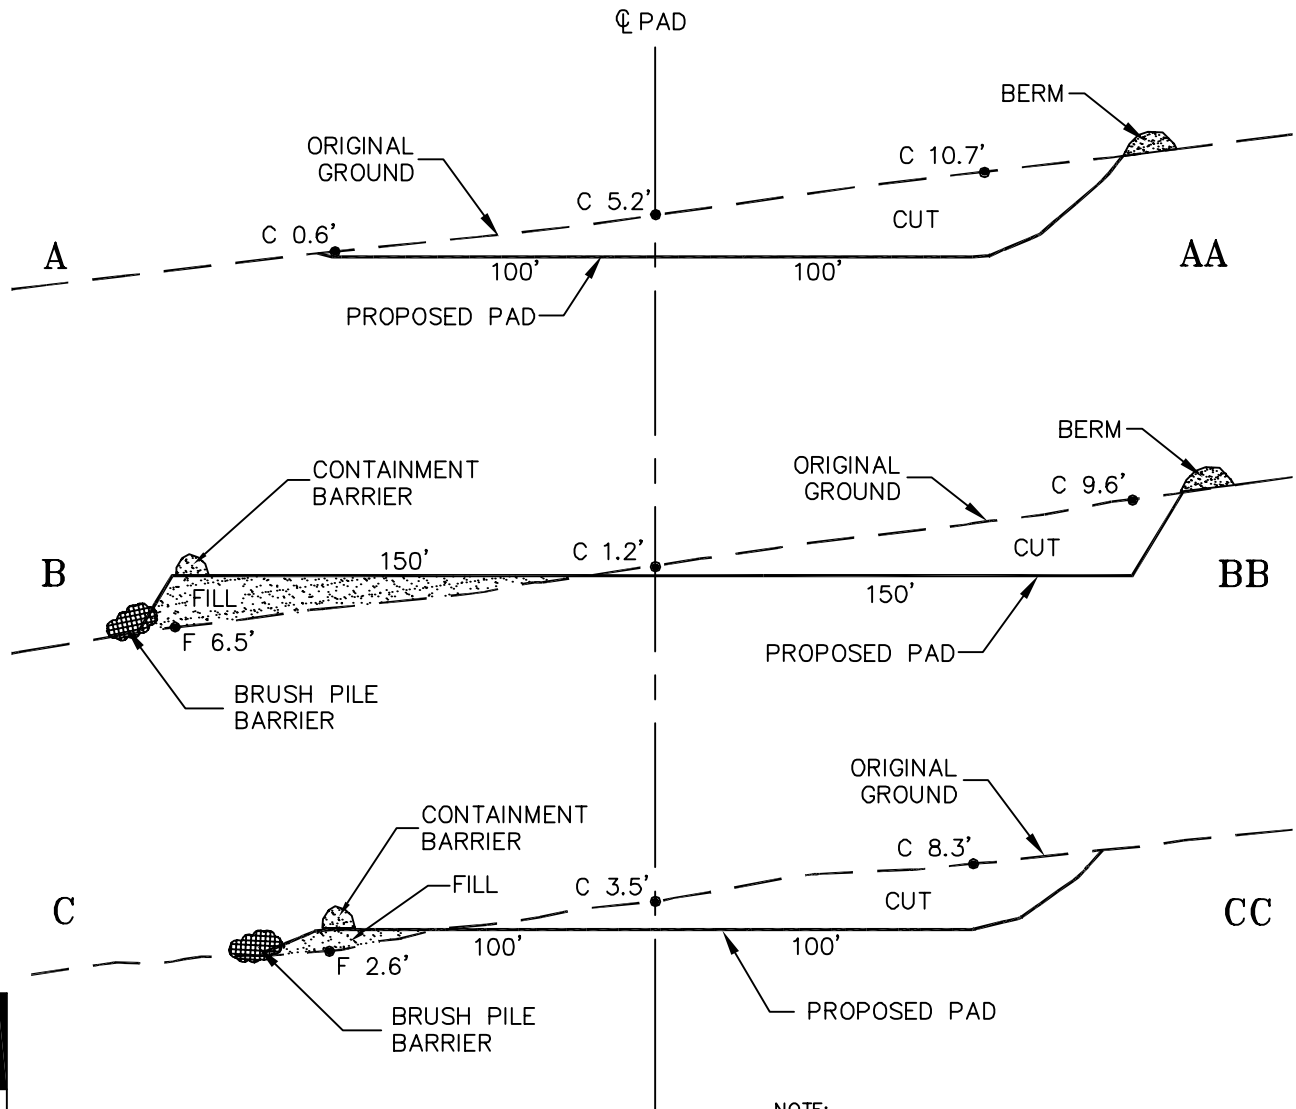

NOTE:
ALL CUT AND FILL SIDE SLOPES ARE
1.5:1 UNLESS OTHERWISE NOTED.




CONSTRUCTION SURVEYS, INC.
0012 SUNRISE BLVD.
SILT, CO 81652
(970)876-5753

Kimball Creek Pad 23-4C-995
SW 1/4 SE 1/4 SECTION 23, T. 9 S., R. 95 W.
AXIA ENERGY


SCALE: AS SHOWN

SHEET: 8 of 11

**CONSTRUCTION
LAYOUT DRAWING
4 of 5
(CROSS SECTIONS OF
FINAL RECLAMATION PAD)**

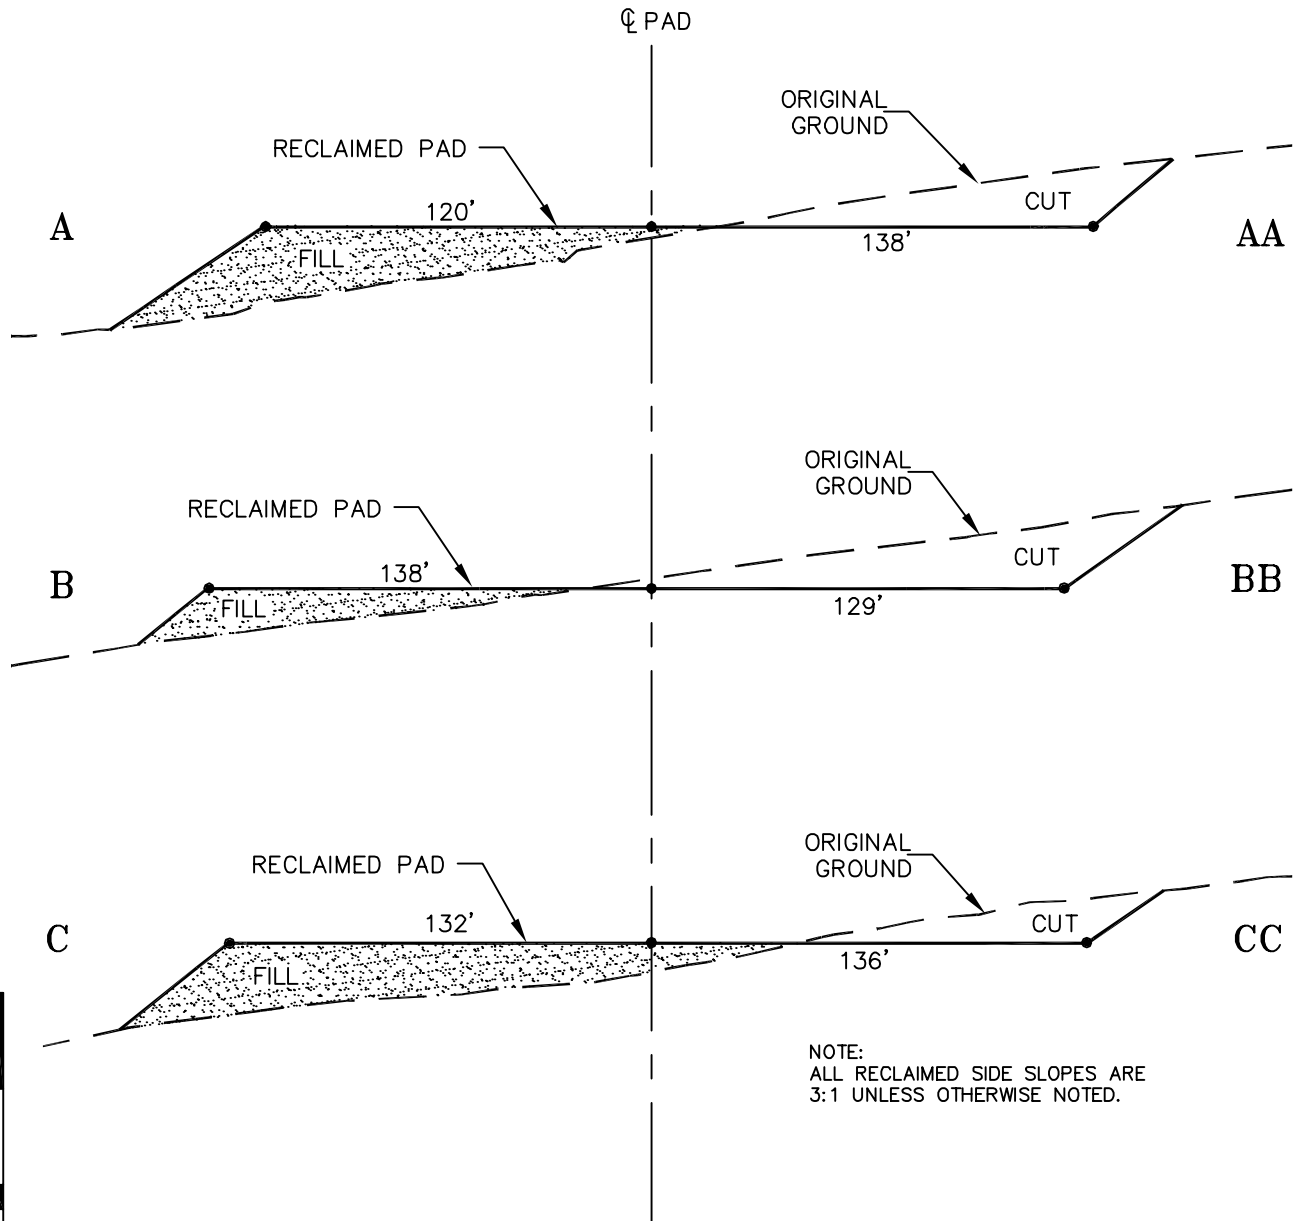

NOTE:
ALL RECLAIMED SIDE SLOPES ARE
3:1 UNLESS OTHERWISE NOTED.

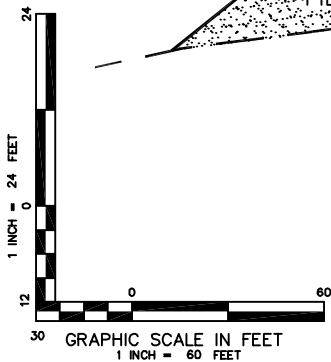


CONSTRUCTION SURVEYS, INC.
0012 SUNRISE BLVD.
SILT, CO 81652
(970)876-5753

Kimball Creek Pad 23-4C-995
SW 1/4 SE 1/4 SECTION 23, T. 9 S., R. 95 W.
AXIA ENERGY

SCALE: AS SHOWN

SHEET: 9 of 11

**CONSTRUCTION
LAYOUT DRAWING
5 of 5
(RIG LAYOUT)**

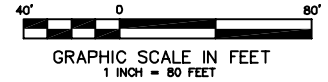

TAYLOR
PARCEL 2
TAYLOR
PARCEL 1

ACCESS

125'
(OE R.O.W.)

KIMBALL CREEK 23-214MD-995
KIMBALL CREEK 24-114D-995
KIMBALL CREEK 24-108D-995

VEGETATION

CO
CORE

EXISTING
OVERHEAD
ELECTRIC
POWERPOLES

CUTTINGS
PIT

KIMBALL CREEK 23-210D-995
KIMBALL CREEK 23-307D-995
KIMBALL CREEK 23-412D-995

VEGETATION






CONSTRUCTION SURVEYS, INC.
0012 SUNRISE BLYD.
SILT, CO 81652
(970)876-5753

Kimball Creek Pad 23-4C-995
SW 1/4 SE 1/4 SECTION 23, T. 9 S., R. 95 W.
AXIA ENERGY

SCALE: 1" = 80'

SHEET: 10 of 11

MULTI-WELL PLAN BOTTOM HOLE FOOTAGE

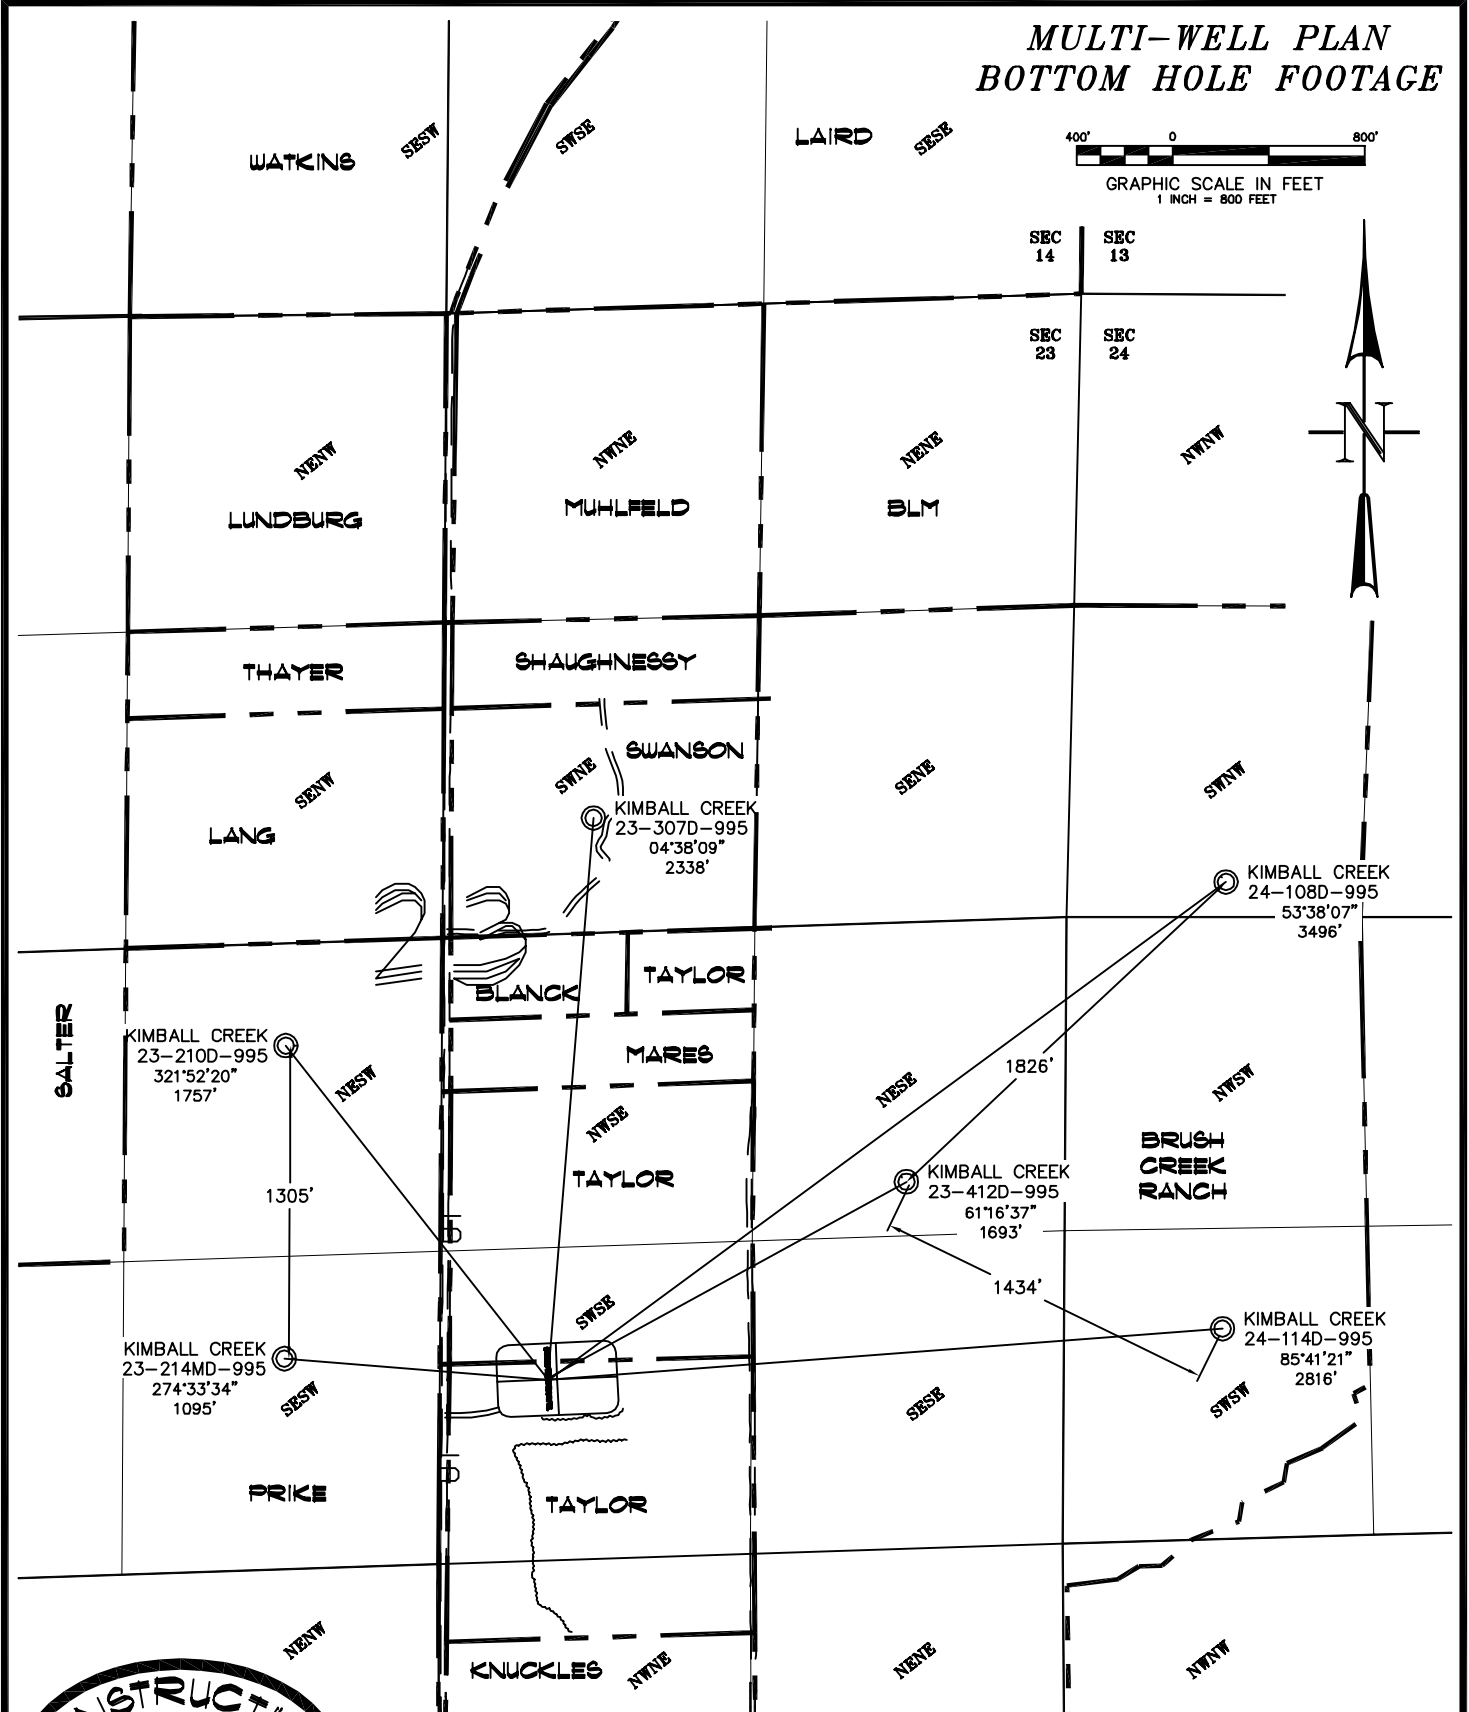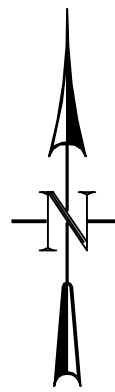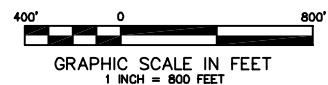

CONSTRUCTION SURVEYS, INC.
 0012 SUNRISE BLVD.
 SILT, CO 81652
 (970)876-5753

Kimball Creek Pad 23-4C-995
 SW 1/4 SE 1/4 SECTION 23, T. 9 S., R. 95 W.
AXIA ENERGY