


REFERENCE AREA MAP

50' 0 100'
GRAPHIC SCALE IN FEET
1 INCH = 100 FEET

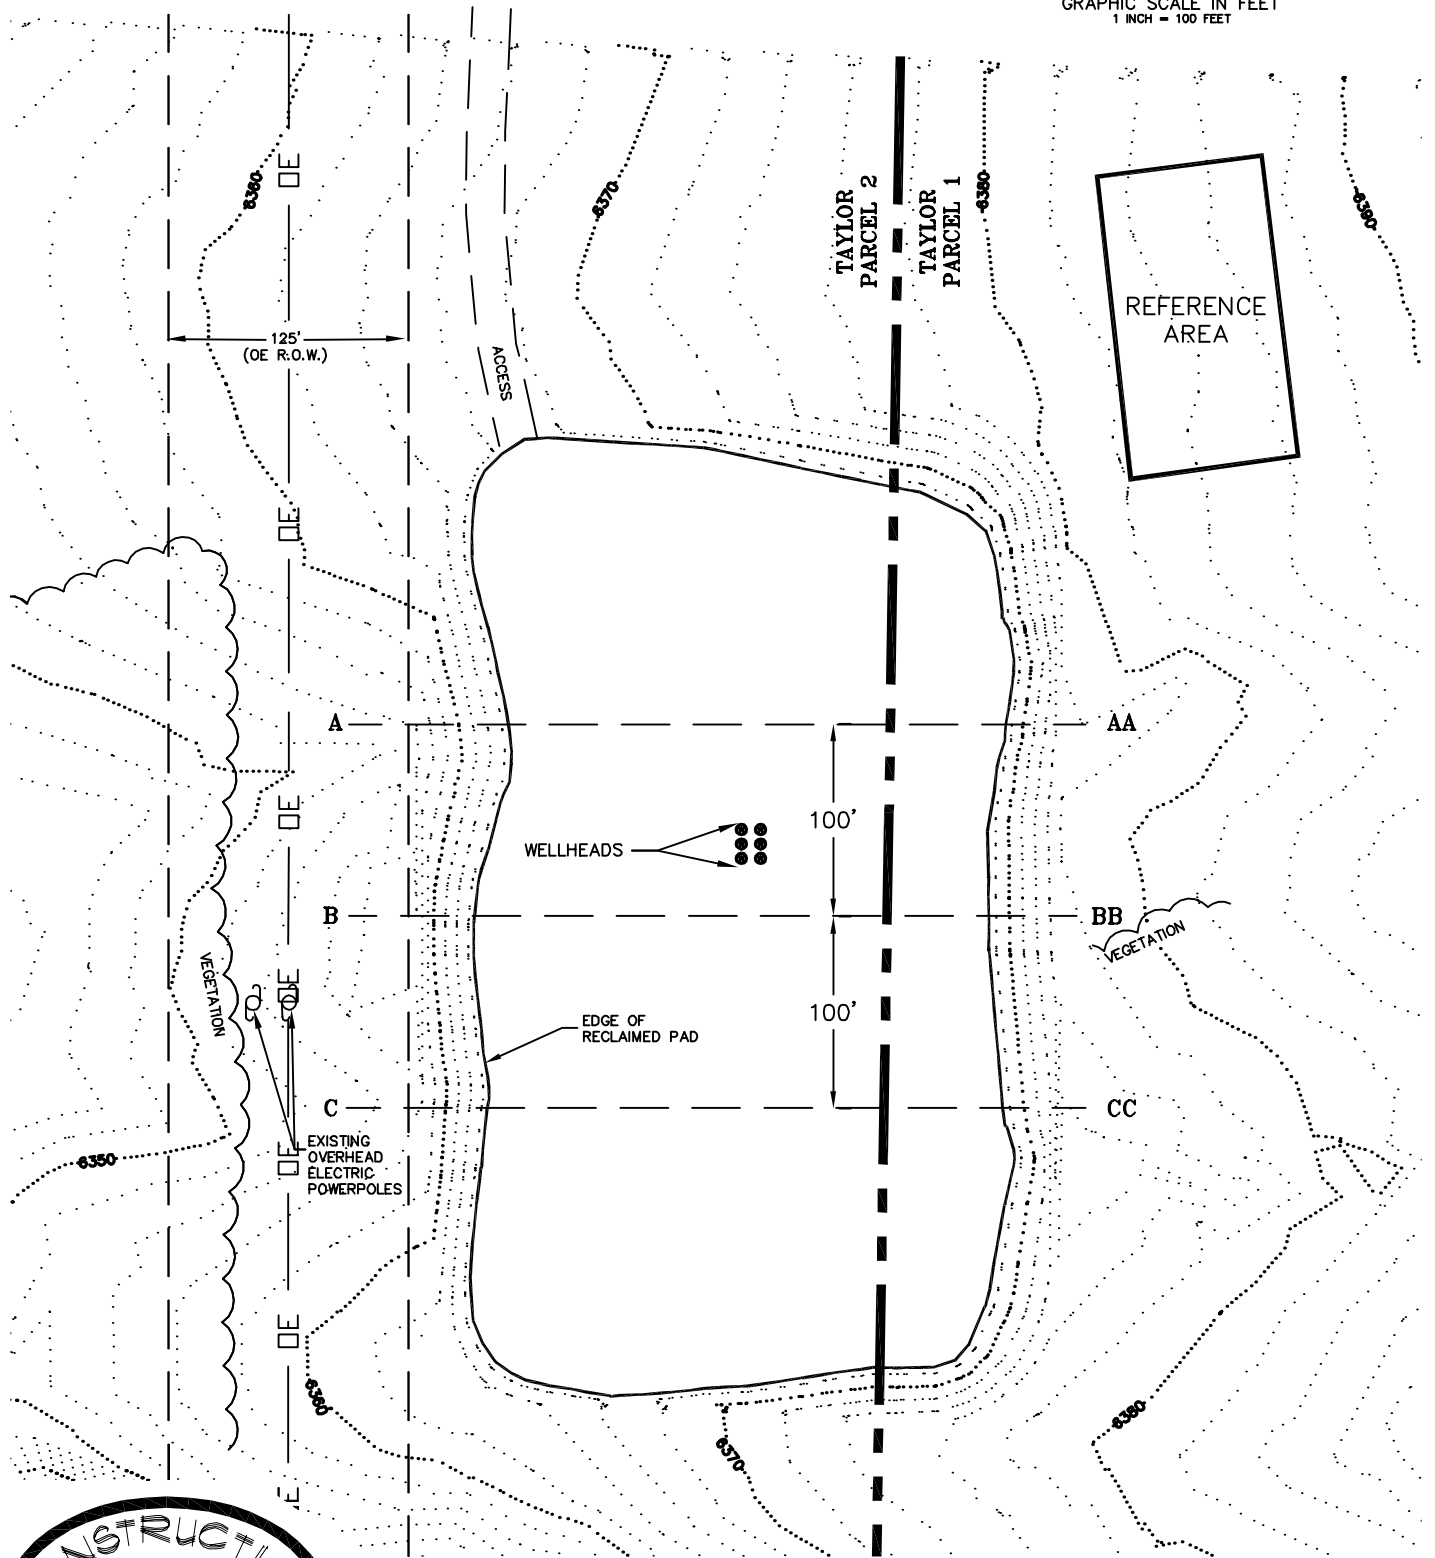

CONSTRUCTION SURVEYS, INC.
0012 SUNRISE BLVD.
SILT, CO 81652
(970)876-5753

Kimball Creek Pad 23-4C-995
SW 1/4 SE 1/4 SECTION 23, T. 9 S., R. 95 W.
AXIA ENERGY

SCALE: 1" = 100'

SHEET: 5 of 11