


WELL LOCATION CERTIFICATE**THIS MAP DOES NOT REPRESENT A BOUNDARY SURVEY**

TIETMEYER PC GK01-05

SECTION 1
TOWNSHIP 11 NORTH
RANGE 61 WEST

T 12 N

T 11 N

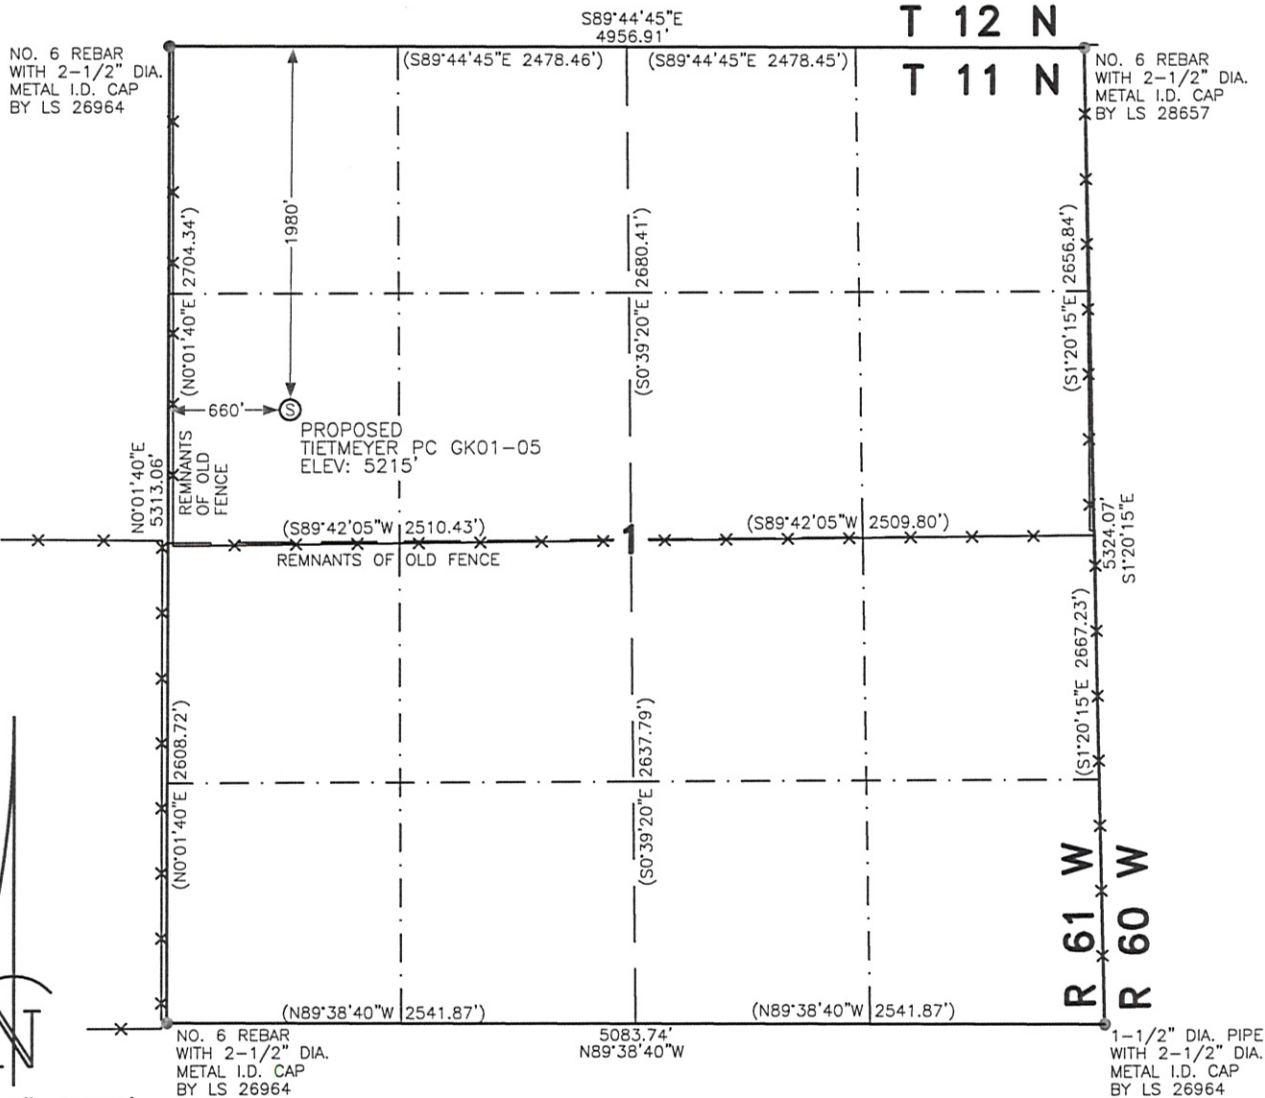

SCALE: 1"=1000'

0 500 1000

SCALE IN FEET

IN ACCORDANCE WITH A REQUEST FROM ERIK VAN DECAR - NOBLE ENERGY INC. LEIBERT-McATEE & ASSOCIATES, INC HAS DETERMINED THE LOCATION OF THE TIETMEYER PC GK01-05 WELL TO BE 1980' FNL AND 660' FWL, AS MEASURED AT NINETY (90) DEGREES FROM THE SECTION LINES OF SECTION 1, TOWNSHIP 11 NORTH, RANGE 61 WEST, 6TH PRINCIPAL MERIDIAN, WELD COUNTY, COLORADO.

I HEREBY CERTIFY THAT THIS WELL LOCATION CERTIFICATE WAS PREPARED BY ME, OR UNDER MY DIRECT SUPERVISION. THAT THE FIELD WORK WAS COMPLETED ON 8/4/2010, FOR AND ON BEHALF OF NOBLE ENERGY INC, THAT IT IS NOT A LAND SURVEY PLAT OR AN IMPROVEMENT SURVEY PLAT, AND THAT IT IS NOT TO BE RELIED UPON FOR ESTABLISHMENT OF FENCE, BUILDING, OR OTHER FUTURE IMPROVEMENT LINES.

NOTES:

- 1) BASIS OF BEARINGS FOR THIS MAP ARE BASED UPON GPS OBSERVATIONS MADE ON 8/4/2010 BETWEEN MONUMENT LOCATED AT THE NORTHWEST SECTION CORNER AND THE NORTHEAST SECTION CORNER OF SAID SECTION AND WITH ALL BEARINGS SHOWN HEREON RELATIVE THERETO.
- 2) ELEVATIONS ARE BASED UPON NGS OPUS SOLUTION NAVD 88 DATUM.
- 3) SEE VISIBLE IMPROVEMENTS EXHIBIT FOR ALL IMPROVEMENTS WITHIN 600'.
- 4) THE LOCATION FALLS IN PASTURE.

LATITUDE & LONGITUDE (NAD 83 SURFACE HOLE)

LATITUDE: N 40.95276

LONGITUDE: W 104.16016

PDOP: 2.6

QUARTER-QUARTER: SW1/4NW1/4

NEAREST PROPERTY LINE: 660' WEST

LEGEND

⊙ PROPOSED SURFACE LOCATION

== ROAD

× × FENCE


CALCULATED DIMENSIONS
ARE IN PARENTHESESGPS OPERATOR: DARREN VEAL
DWG NO. 320-10

COMPLETED 8-12-10

NICOLE F. HAY
FOR AND ON BEHALF OF
LEIBERT-McATEE & ASSOCIATES, INC
P.L.S. 38044

SITE SKETCH – TIETMEYER PC GK01-05

SECTION 1
TOWNSHIP 11 NORTH
RANGE 61 WEST

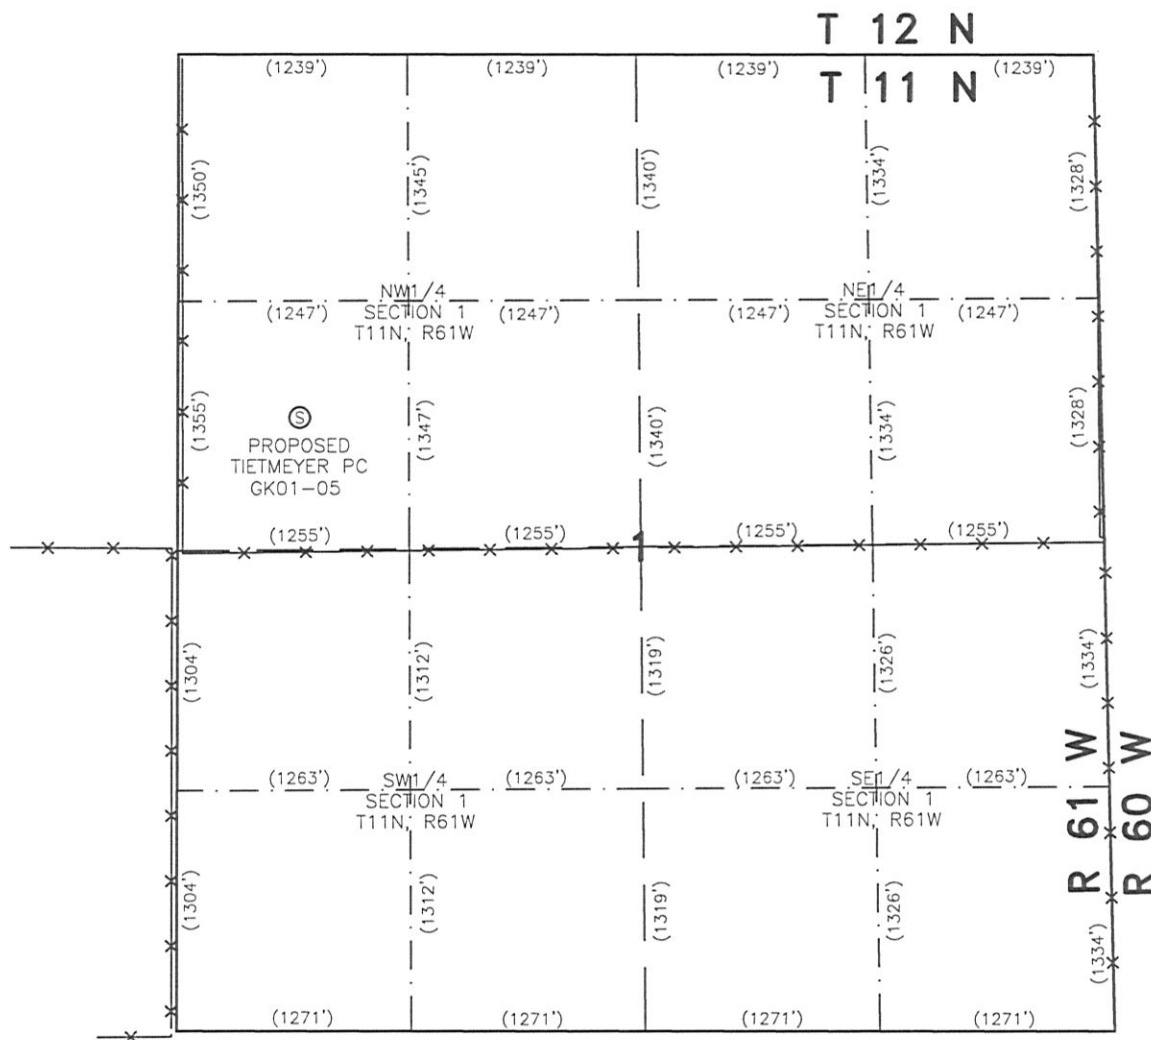


NOTES:
1) THIS SKETCH DOES NOT REPRESENT A BOUNDARY SURVEY.



SCALE: 1"=1000'

0 500 1000

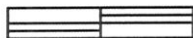

SCALE IN FEET

LEGEND

Ⓢ PROPOSED SURFACE LOCATION

== ROAD

-x-x- FENCE

CALCULATED DIMENSIONS
ARE IN PARENTHESES