



+N/-S
0.0

+E/-W
0.0

Northing
1603441.90
KELLY BUSHING @ 5612.0usft (Nabors SSD (26' RKB) kjs)




Well Name: PA 444-5
Surface Location: GV 80-4 Pad
North American Datum 1983 , US State Plane 1983 , Colorado Central Zone
Ground Elevation: 5586.0

Easting
2292326.10

Latitude
39° 27' 48.286 N

Longitude
108° 0' 24.685 W

Slot
B4

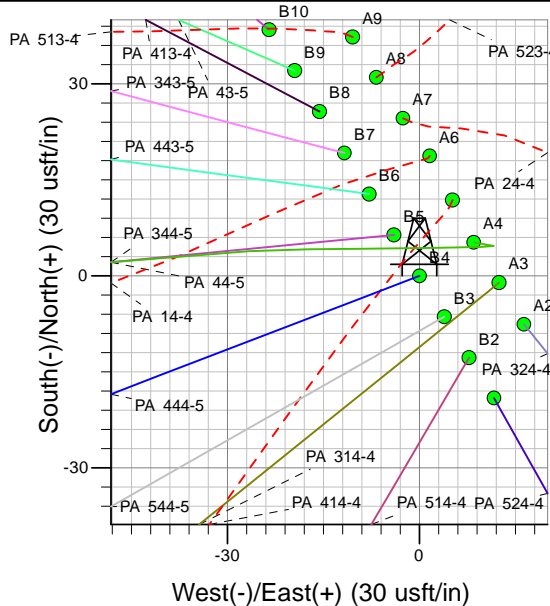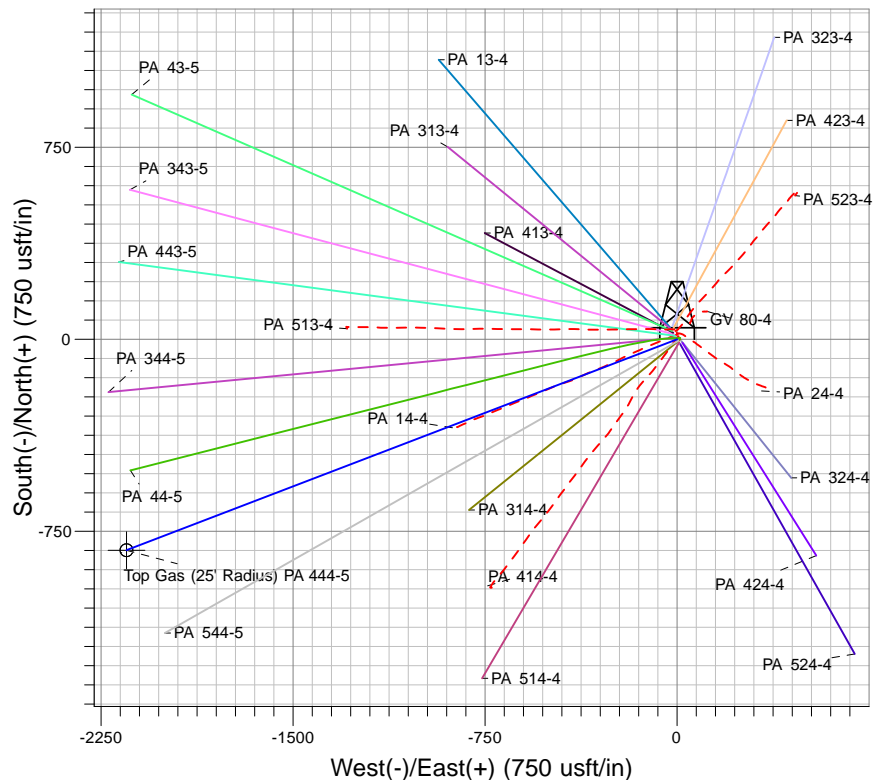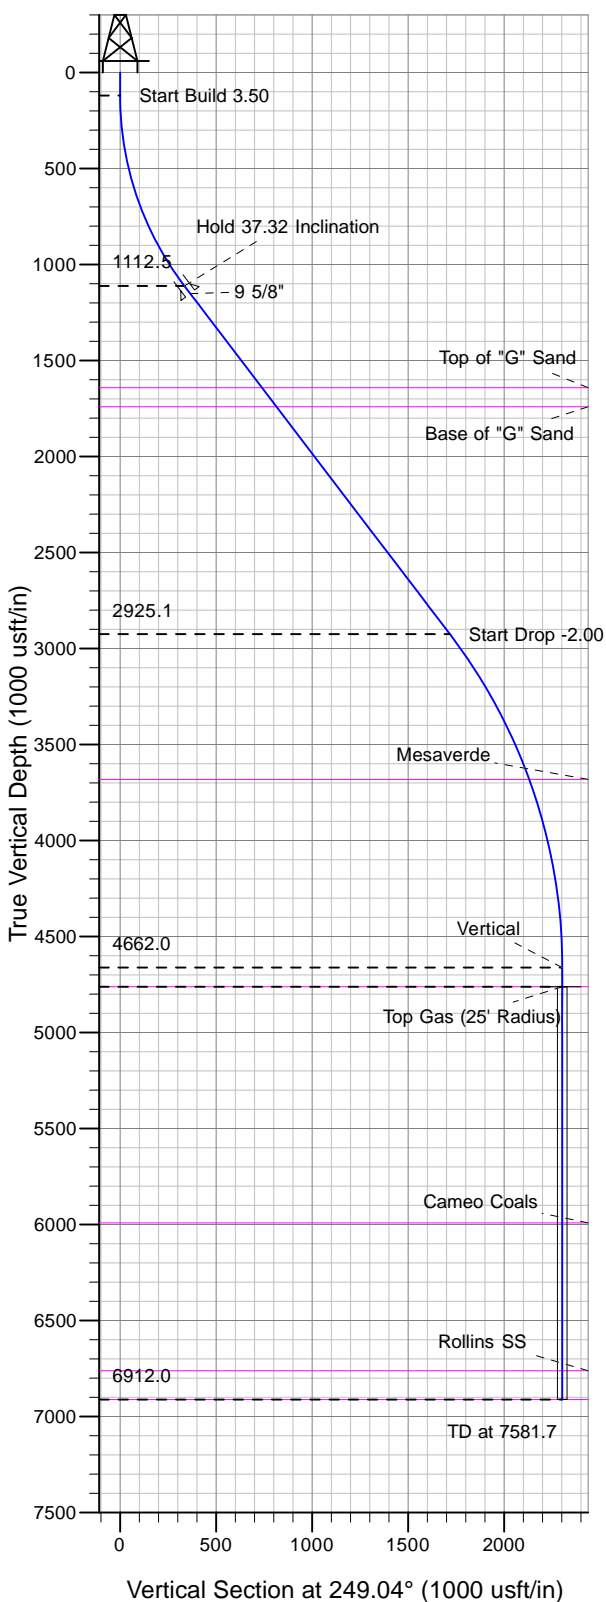

Project: PA 04-07S-095W
Site: GV 80-4 Pad
Well: PA 444-5
Plan #2 26Apr10 kjs

M Azimuths to True North
Magnetic North: 10.80°
Magnetic Field
Strength: 52618.2snT
Dip Angle: 65.82°
Date: 11/7/2007
Model: IGRF2005-10

ANNOTATIONS

TVD	MD	Inc	Azi	+N/-S	+E/-W	VSec	Departure	Annotation
120.0	120.0	0.00	0.00	0.0	0.0	0.0	0.0	Start Build 3.50
1112.5	1186.3	37.32	249.04	-119.9	-313.0	335.2	335.2	Hold 37.32 Inclination
2925.1	3465.6	37.32	249.04	-614.3	-1603.4	1717.1	1717.1	Start Drop -2.00
4662.0	5331.7	0.00	0.00	-824.2	-2151.2	2303.7	2303.7	Vertical
4762.0	5431.7	0.00	0.00	-824.2	-2151.2	2303.7	2303.7	Top Gas
6912.0	7581.7	0.00	0.00	-824.2	-2151.2	2303.7	2303.7	TD at 7581.7