



+N/-S  
0.0

+E/-W  
0.0

Northing  
1603474.50  
KELLY BUSHING @ 5612.0usft (Nabors SSD (26' RKB) kjs)




Well Name: PA 43-5  
Surface Location: GV 80-4 Pad  
North American Datum 1983 , US State Plane 1983 , Colorado Central Zone  
Ground Elevation: 5586.0

Easting  
2292307.50

Latitude  
39° 27' 48.603 N

Longitude  
108° 0' 24.933 W

Slot  
B9

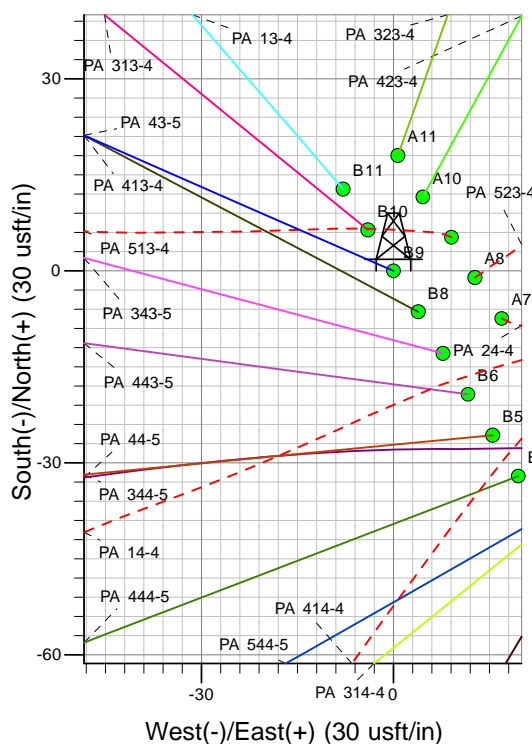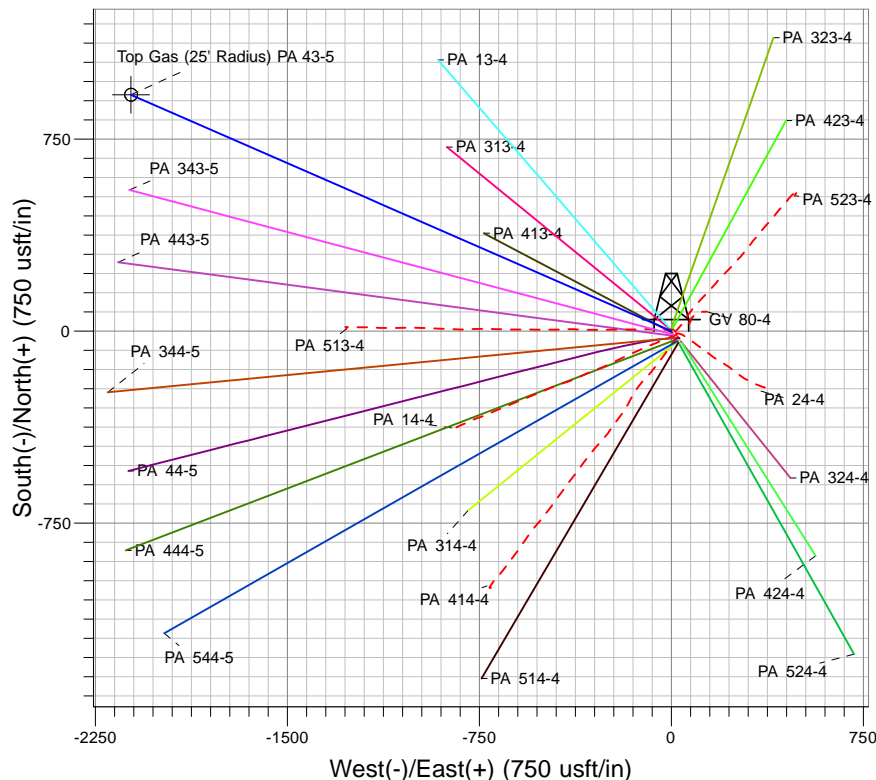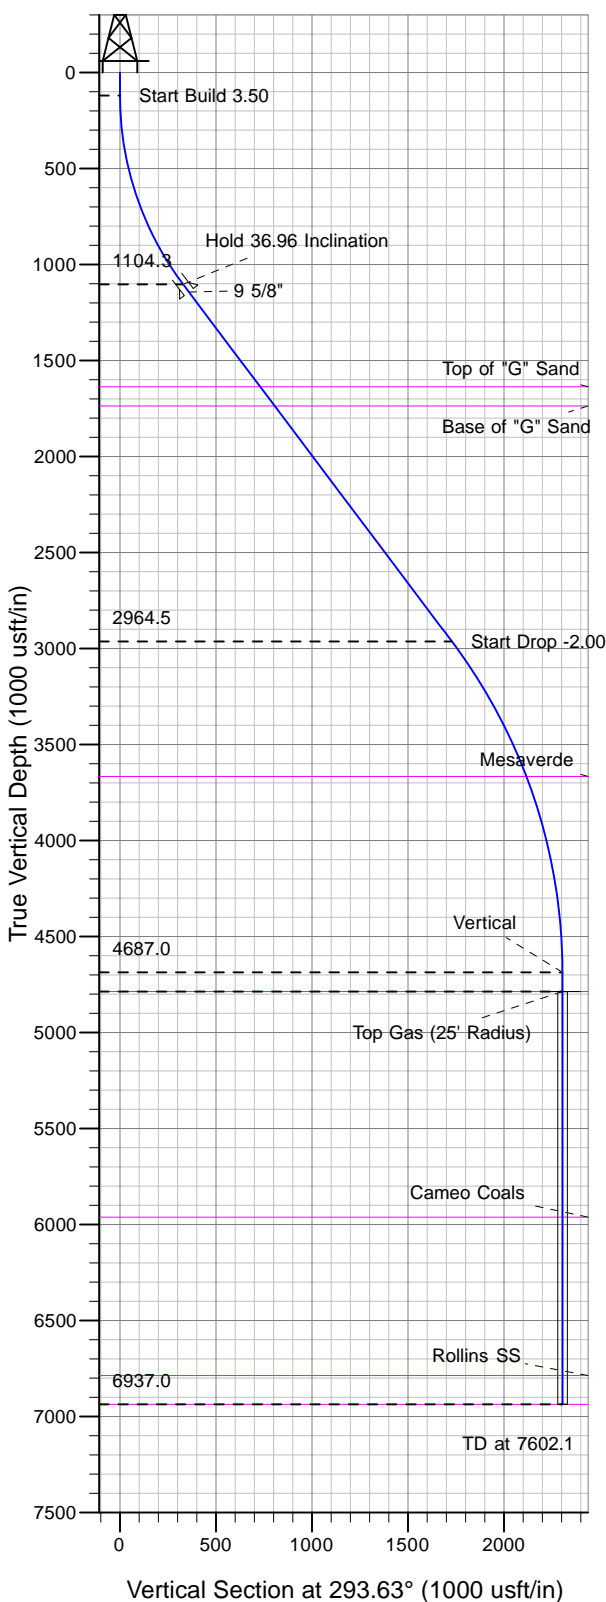

Project: PA 04-07S-095W  
Site: GV 80-4 Pad  
Well: PA 43-5  
Plan #2 26Apr10 kjs

Azimuths to True North  
Magnetic North: 10.80°  
Magnetic Field  
Strength: 52618.3snT  
Dip Angle: 65.82°  
Date: 11/7/2007  
Model: IGRF2005-10

#### ANNOTATIONS

TVD	MD	Inc	Azi	+N/-S	+E/-W	VSec	Departure	Annotation
120.0	120.0	0.00	0.00	0.0	0.0	0.0	0.0	Start Build 3.50
1104.3	1176.0	36.96	293.63	131.9	-301.4	329.0	329.0	Hold 36.96 Inclination
2964.5	3504.1	36.96	293.63	692.9	-1583.8	1728.7	1728.7	Start Drop -2.00
4687.0	5352.1	0.00	0.00	923.6	-2111.2	2304.4	2304.4	Vertical
4787.0	5452.1	0.00	0.00	923.6	-2111.2	2304.4	2304.4	Top Gas
6937.0	7602.1	0.00	0.00	923.6	-2111.2	2304.4	2304.4	TD at 7602.1