


PAD CROSS SECTIONS CONRAD 42-06


SECTION 6, TOWNSHIP 3 NORTH, RANGE 45 WEST, 6TH P.M.

Conrad 42-06 Cross Section A

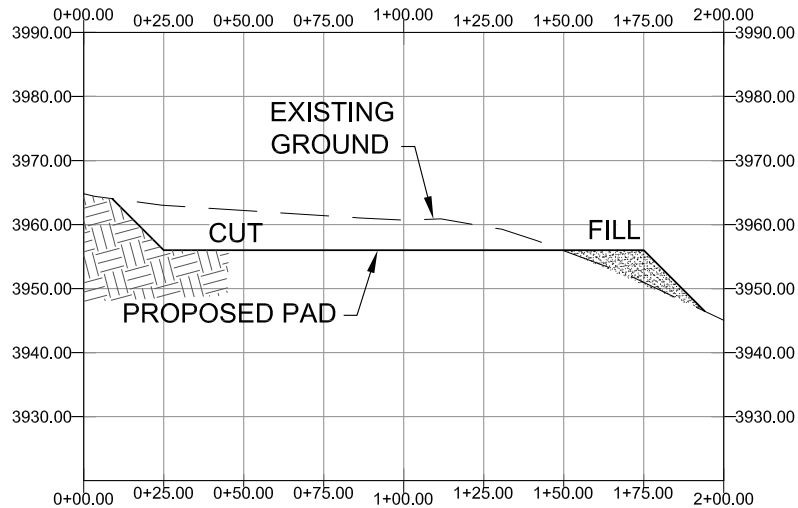

SCALES:
HORIZONTAL: 1"=60'
VERTICAL: 1"=30'

Conrad 42-06 Cross Section B

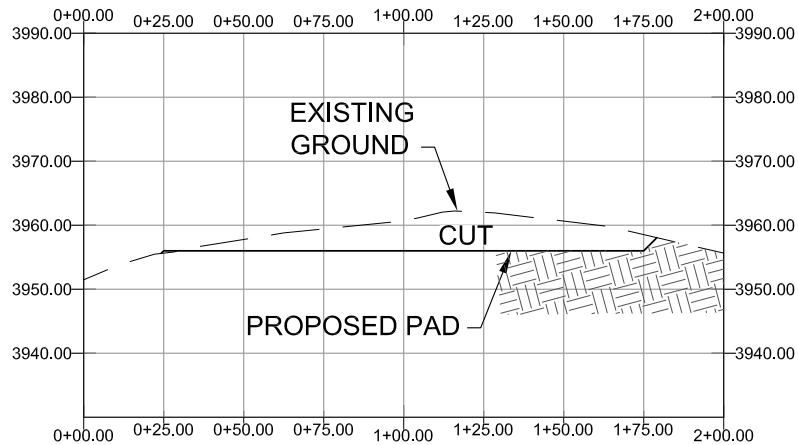

PREPARED BY:



FIELD DATE:
08-24-10

DRAWING DATE:
08-25-10

BY:
BWT

WELL NAME:
CONRAD 42-06

SURFACE LOCATION:
YUMA COUNTY, COLORADO
SE 1/4, NE 1/4, SEC. 6, T3N, R45W