


**Well Name:** CBS 41B-21-692  
**SHL:** 1827' FNL, 2543' FEL, Section 21, T6S-R92W  
**BHL:** 804' FNL, 660' FEL, Section 21, T6S-R92W

**BILL BARRETT CORPORATION** 

**PROPOSED WELLBORE DIAGRAM**

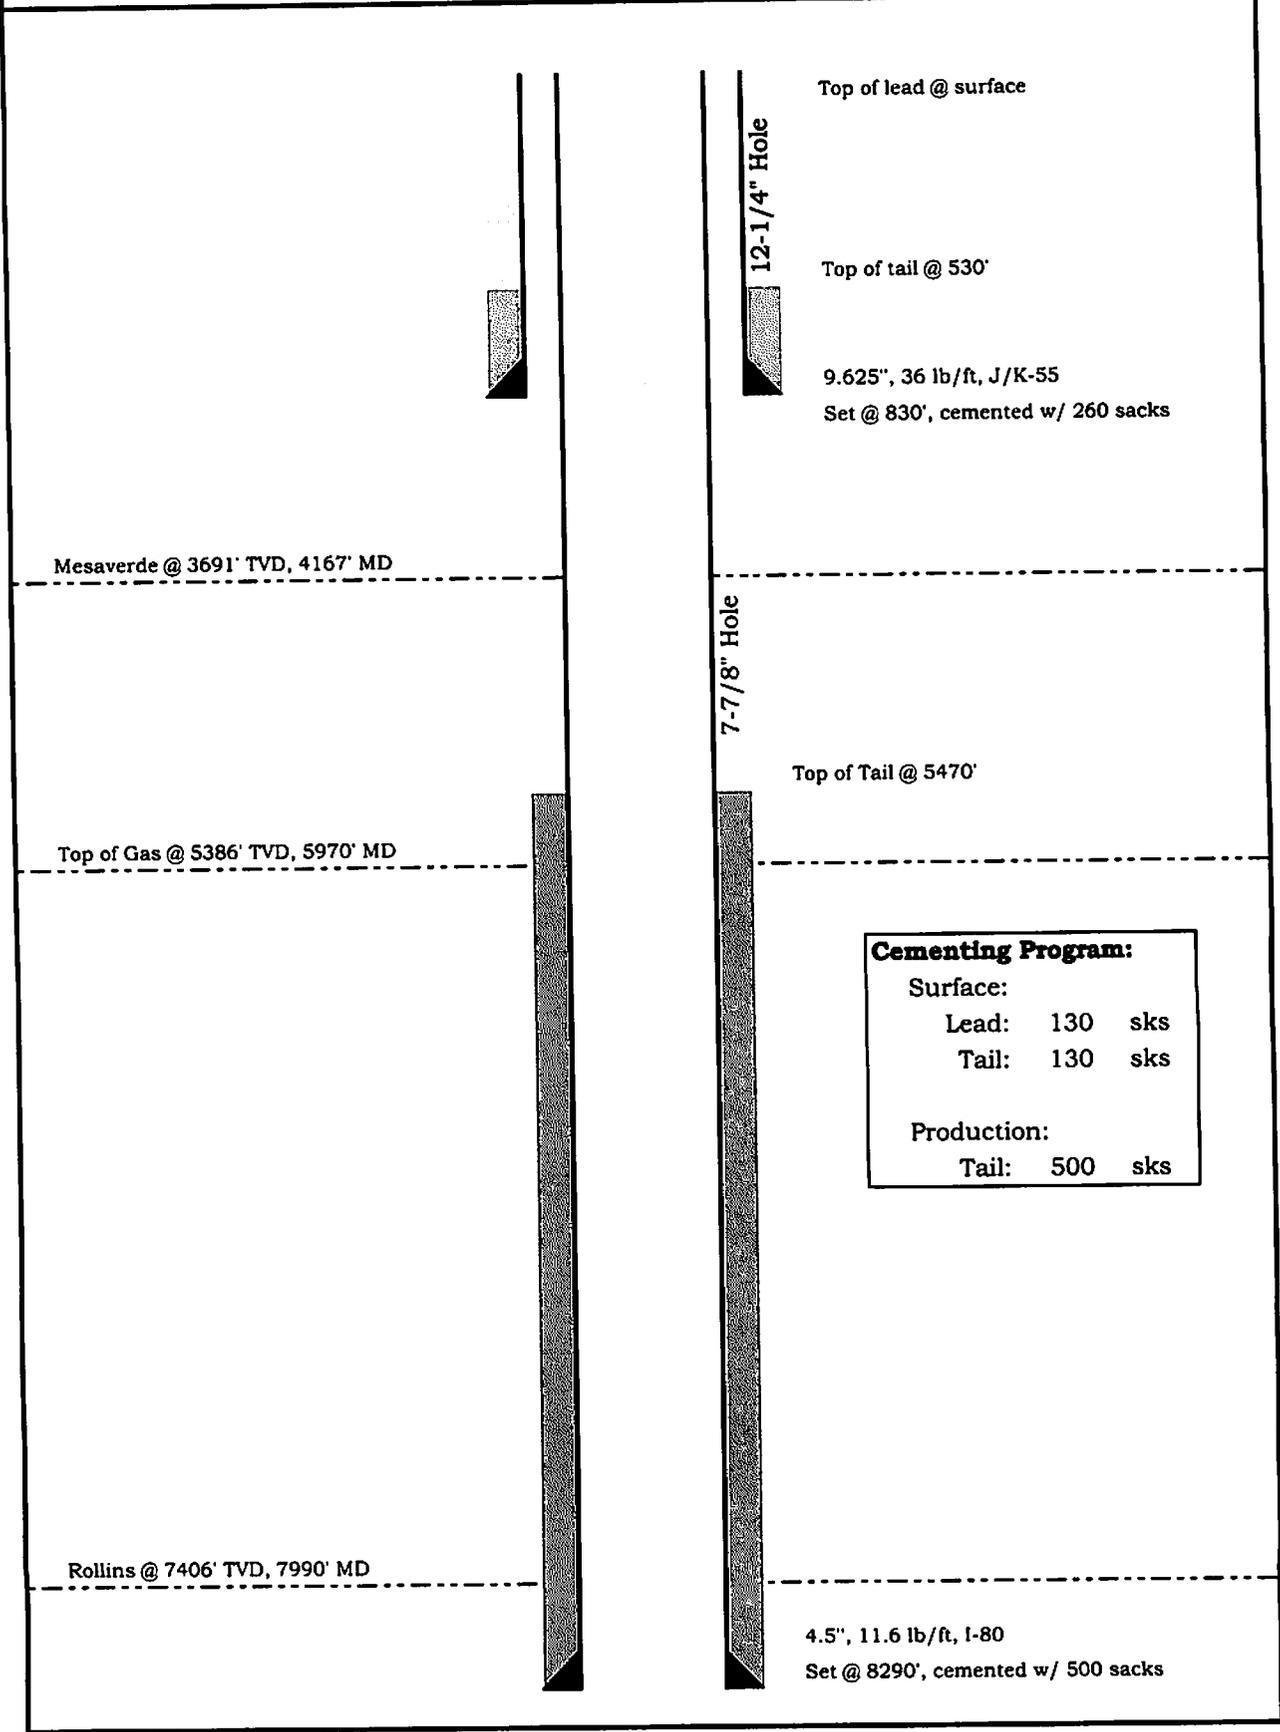

Mesaverde @ 3691' TVD, 4167' MD

Top of Gas @ 5386' TVD, 5970' MD

Rollins @ 7406' TVD, 7990' MD

12-1/4" Hole

7-7/8" Hole

Top of lead @ surface

Top of tail @ 530'

9.625", 36 lb/ft, J/K-55  
 Set @ 830', cemented w/ 260 sacks

Top of Tail @ 5470'

<b>Cementing Program:</b>		
Surface:		
Lead:	130	sks
Tail:	130	sks
Production:		
Tail:	500	sks

4.5", 11.6 lb/ft, I-80  
 Set @ 8290', cemented w/ 500 sacks